



NOTE: FRAMING, INSULATION AND FASTENERS SUBJECT TO DESIGN

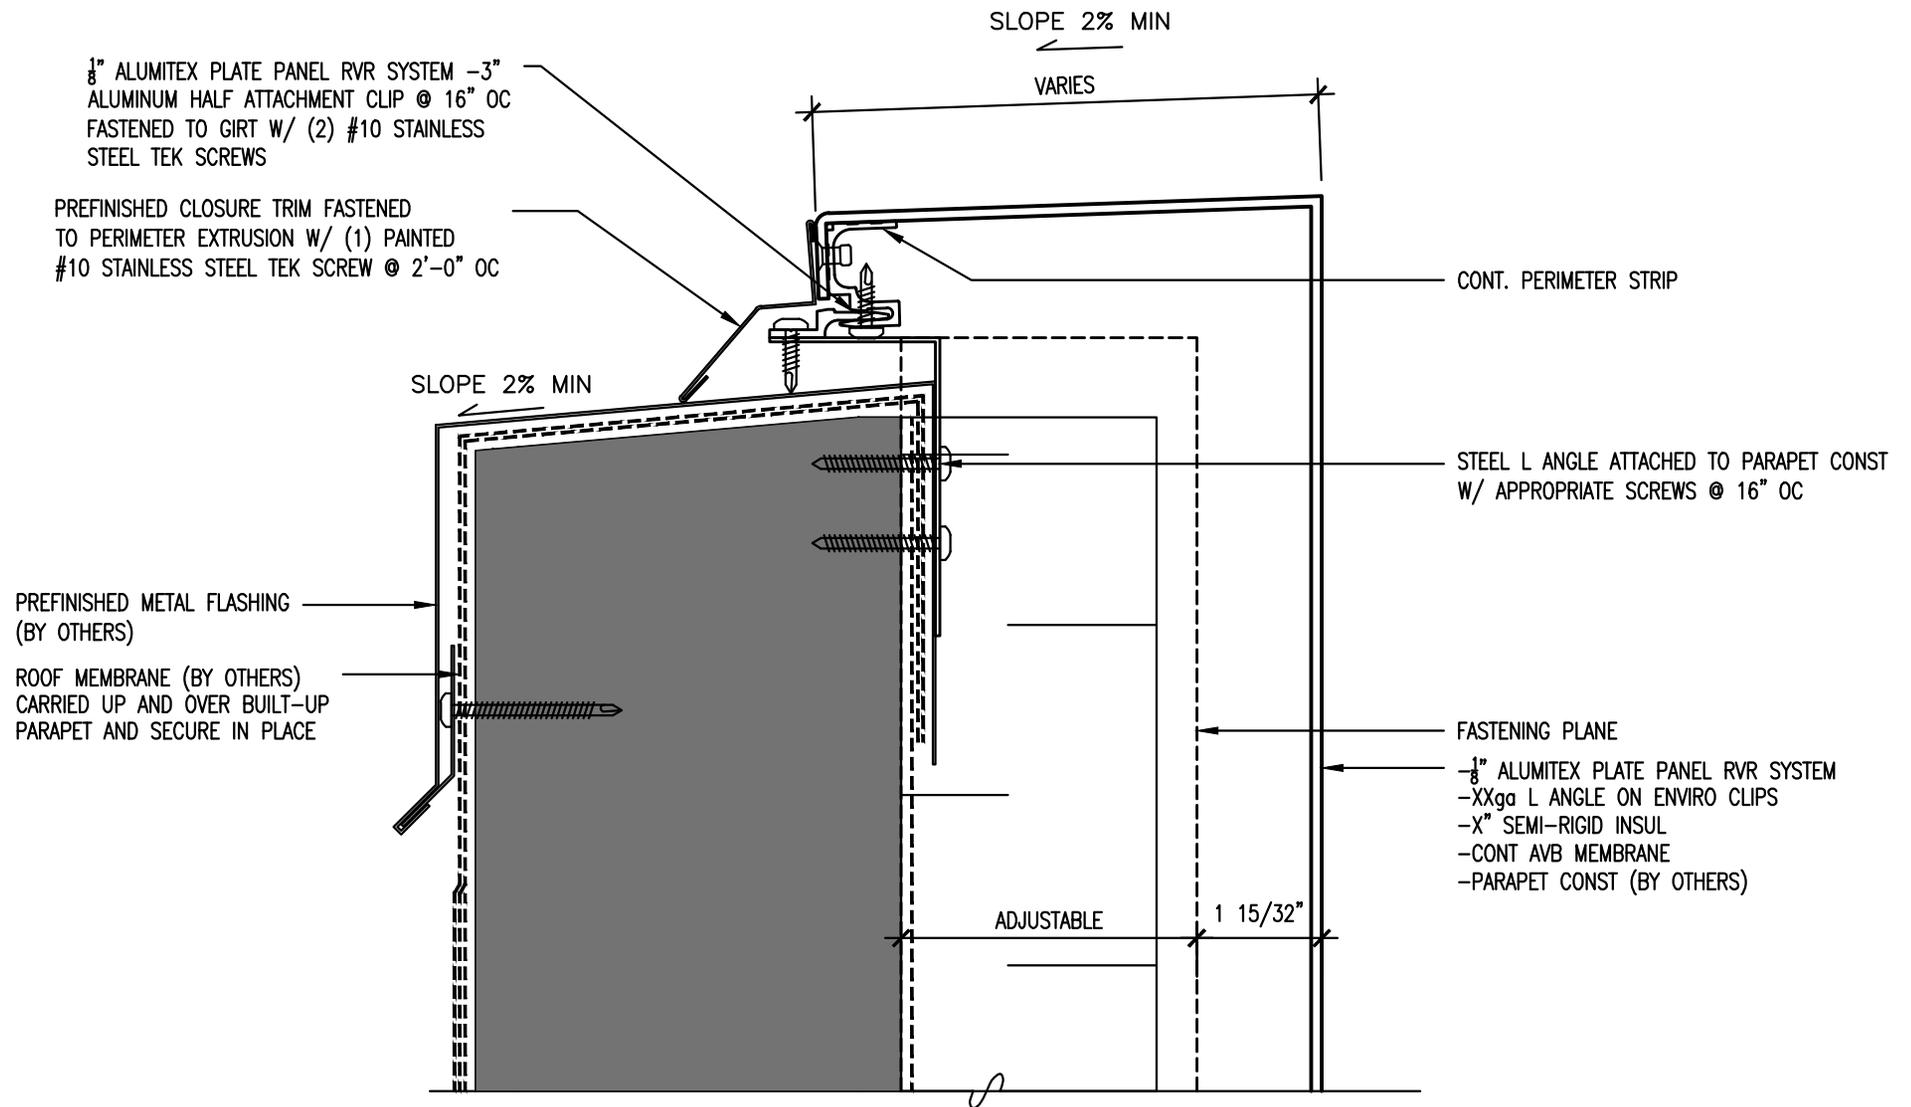

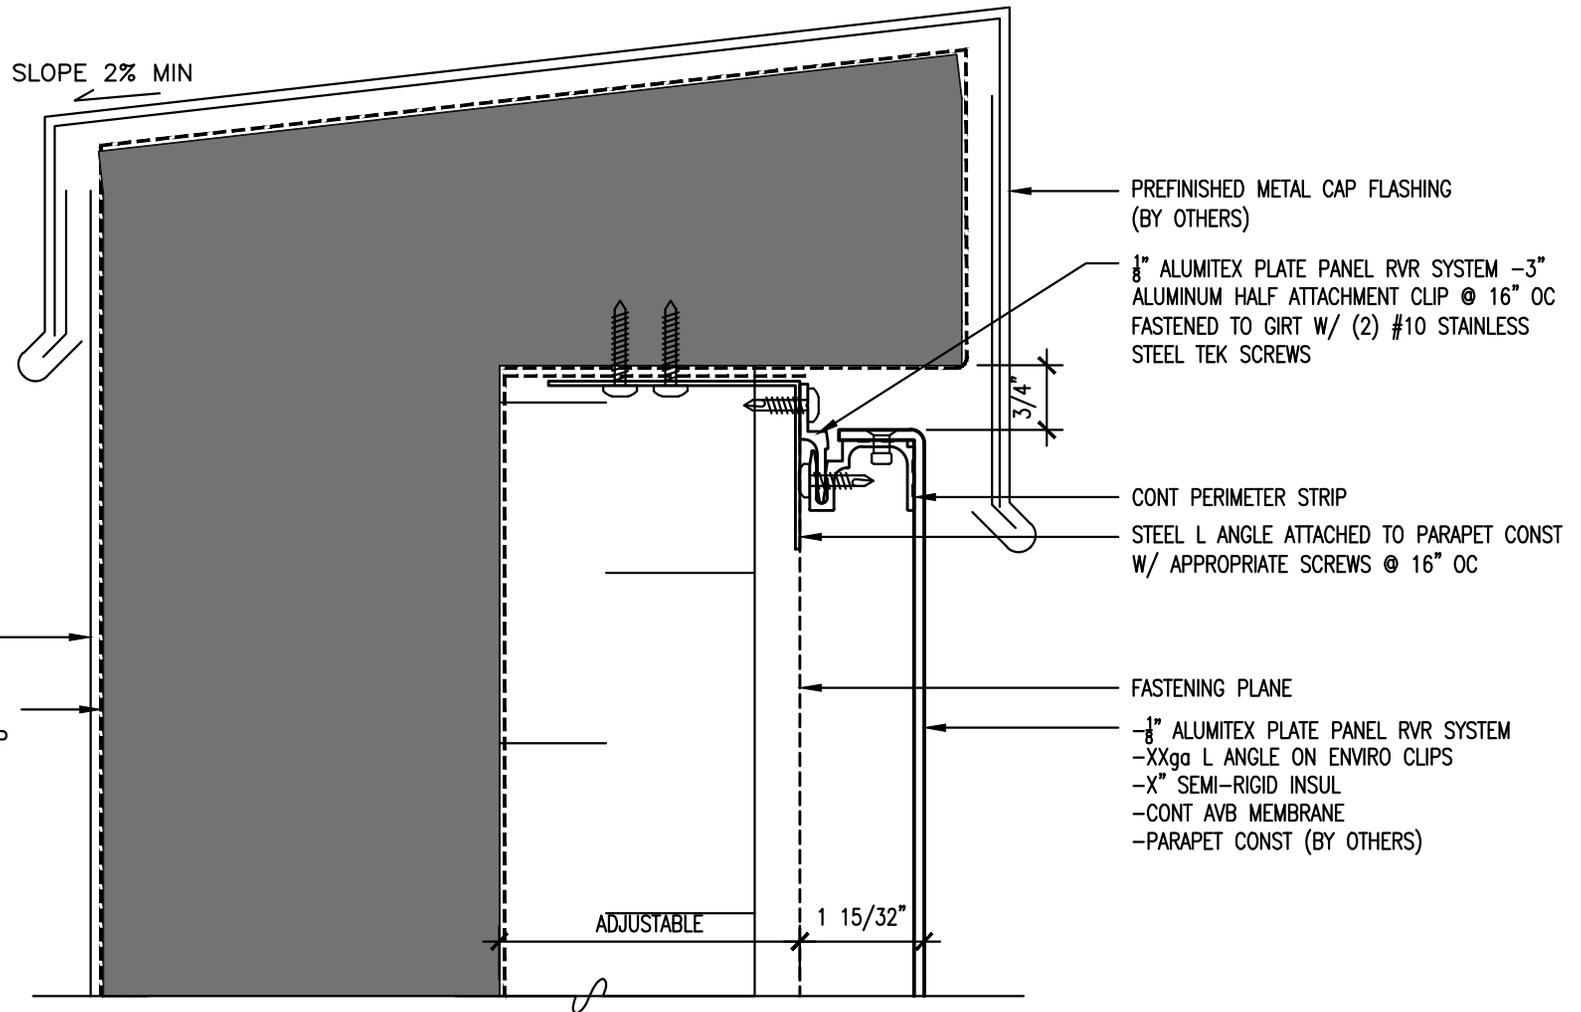

PREFINISHED METAL FLASHING
(BY OTHERS)

ROOF MEMBRANE (BY OTHERS)
CARRIED UP AND OVER BUILT-UP
PARAPET AND SECURE IN PLACE

PREFINISHED METAL CAP FLASHING
(BY OTHERS)

1/8" ALUMITEX PLATE PANEL RVR SYSTEM -3"
ALUMINUM HALF ATTACHMENT CLIP @ 16" OC
FASTENED TO GIRT W/ (2) #10 STAINLESS
STEEL TEK SCREWS

3/4"

CONT PERIMETER STRIP

STEEL L ANGLE ATTACHED TO PARAPET CONST
W/ APPROPRIATE SCREWS @ 16" OC

FASTENING PLANE

-1/8" ALUMITEX PLATE PANEL RVR SYSTEM
-XXga L ANGLE ON ENVIRO CLIPS
-X" SEMI-RIGID INSUL
-CONT AVB MEMBRANE
-PARAPET CONST (BY OTHERS)


ADJUSTABLE


1 15/32"


ELXD-039/02/18





TYPICAL PARAPET CAP

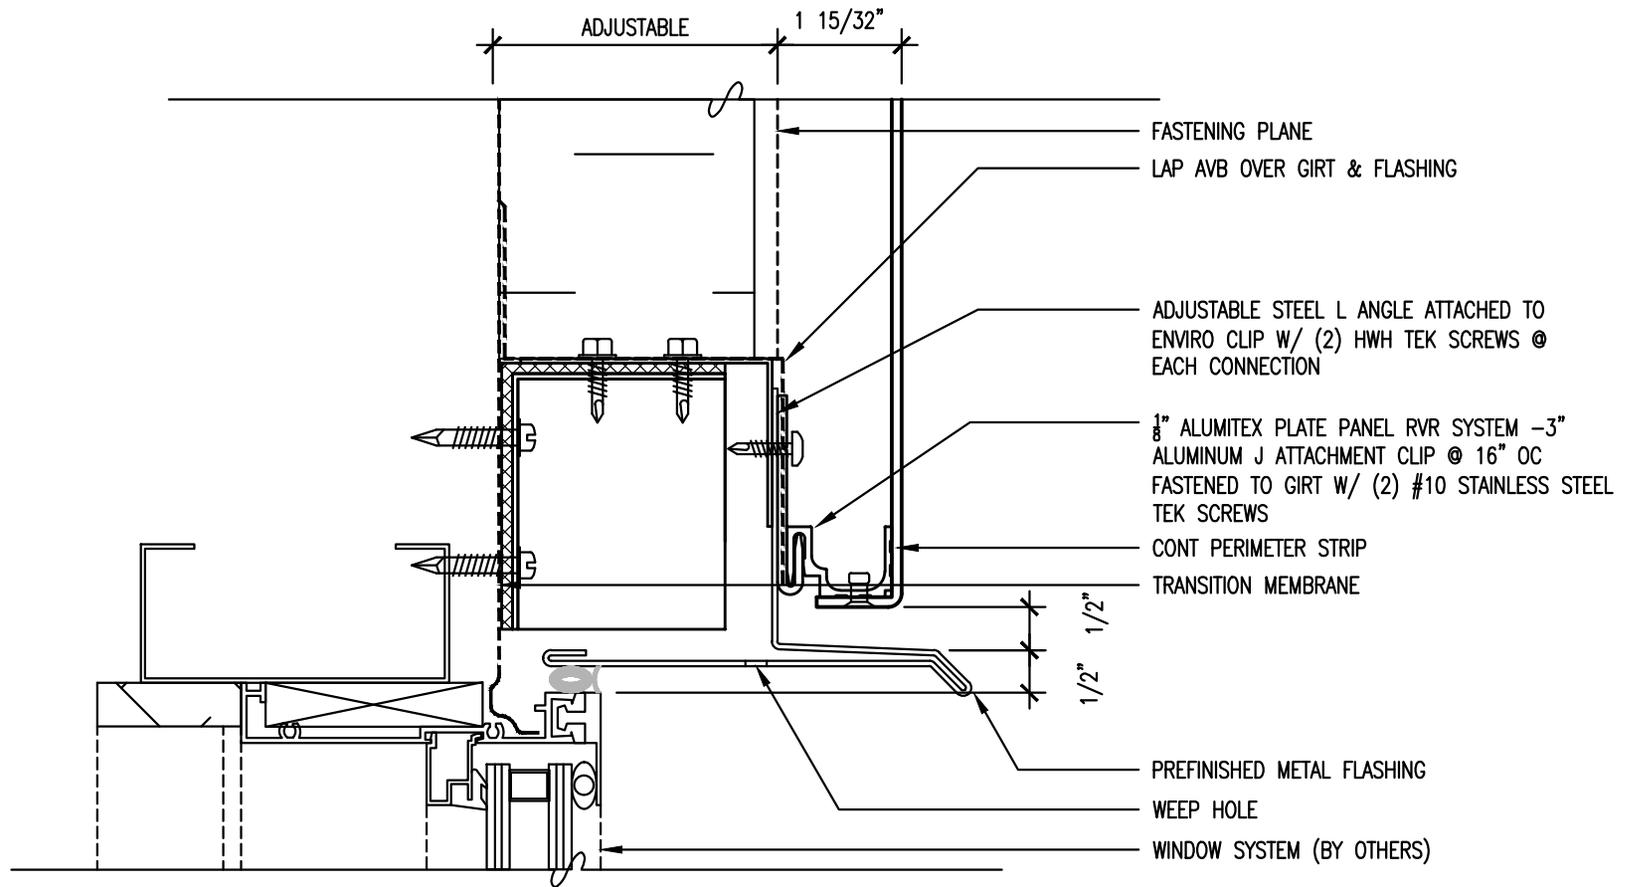


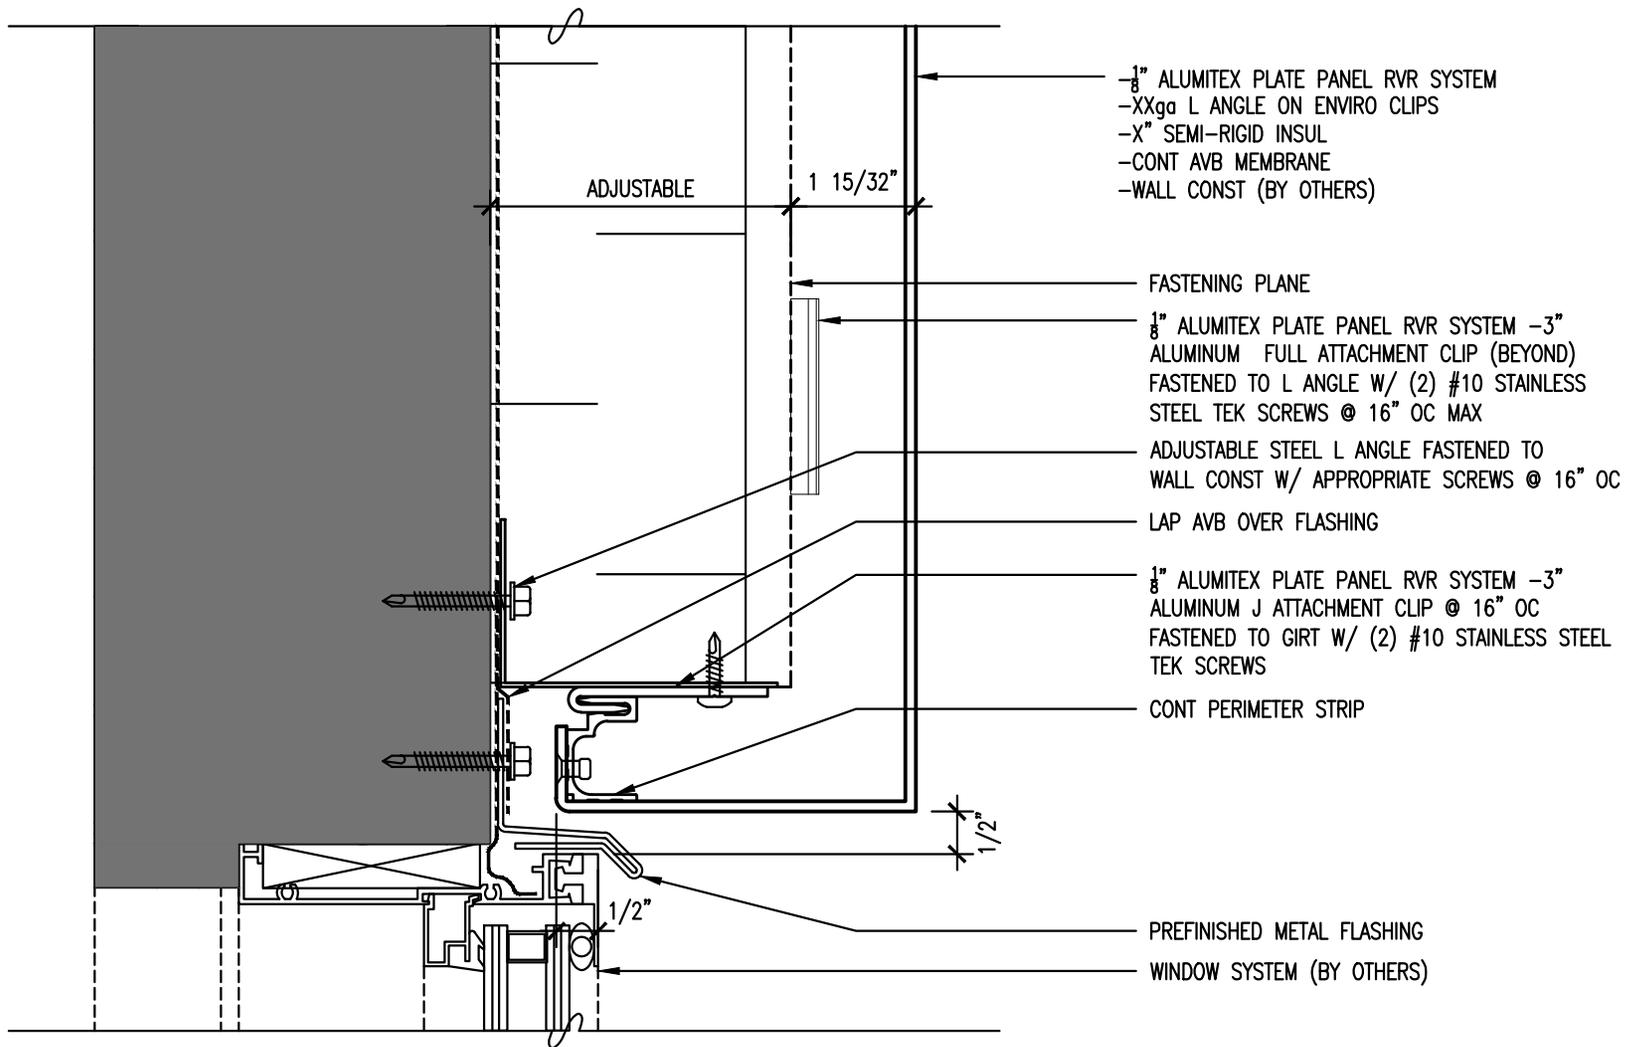






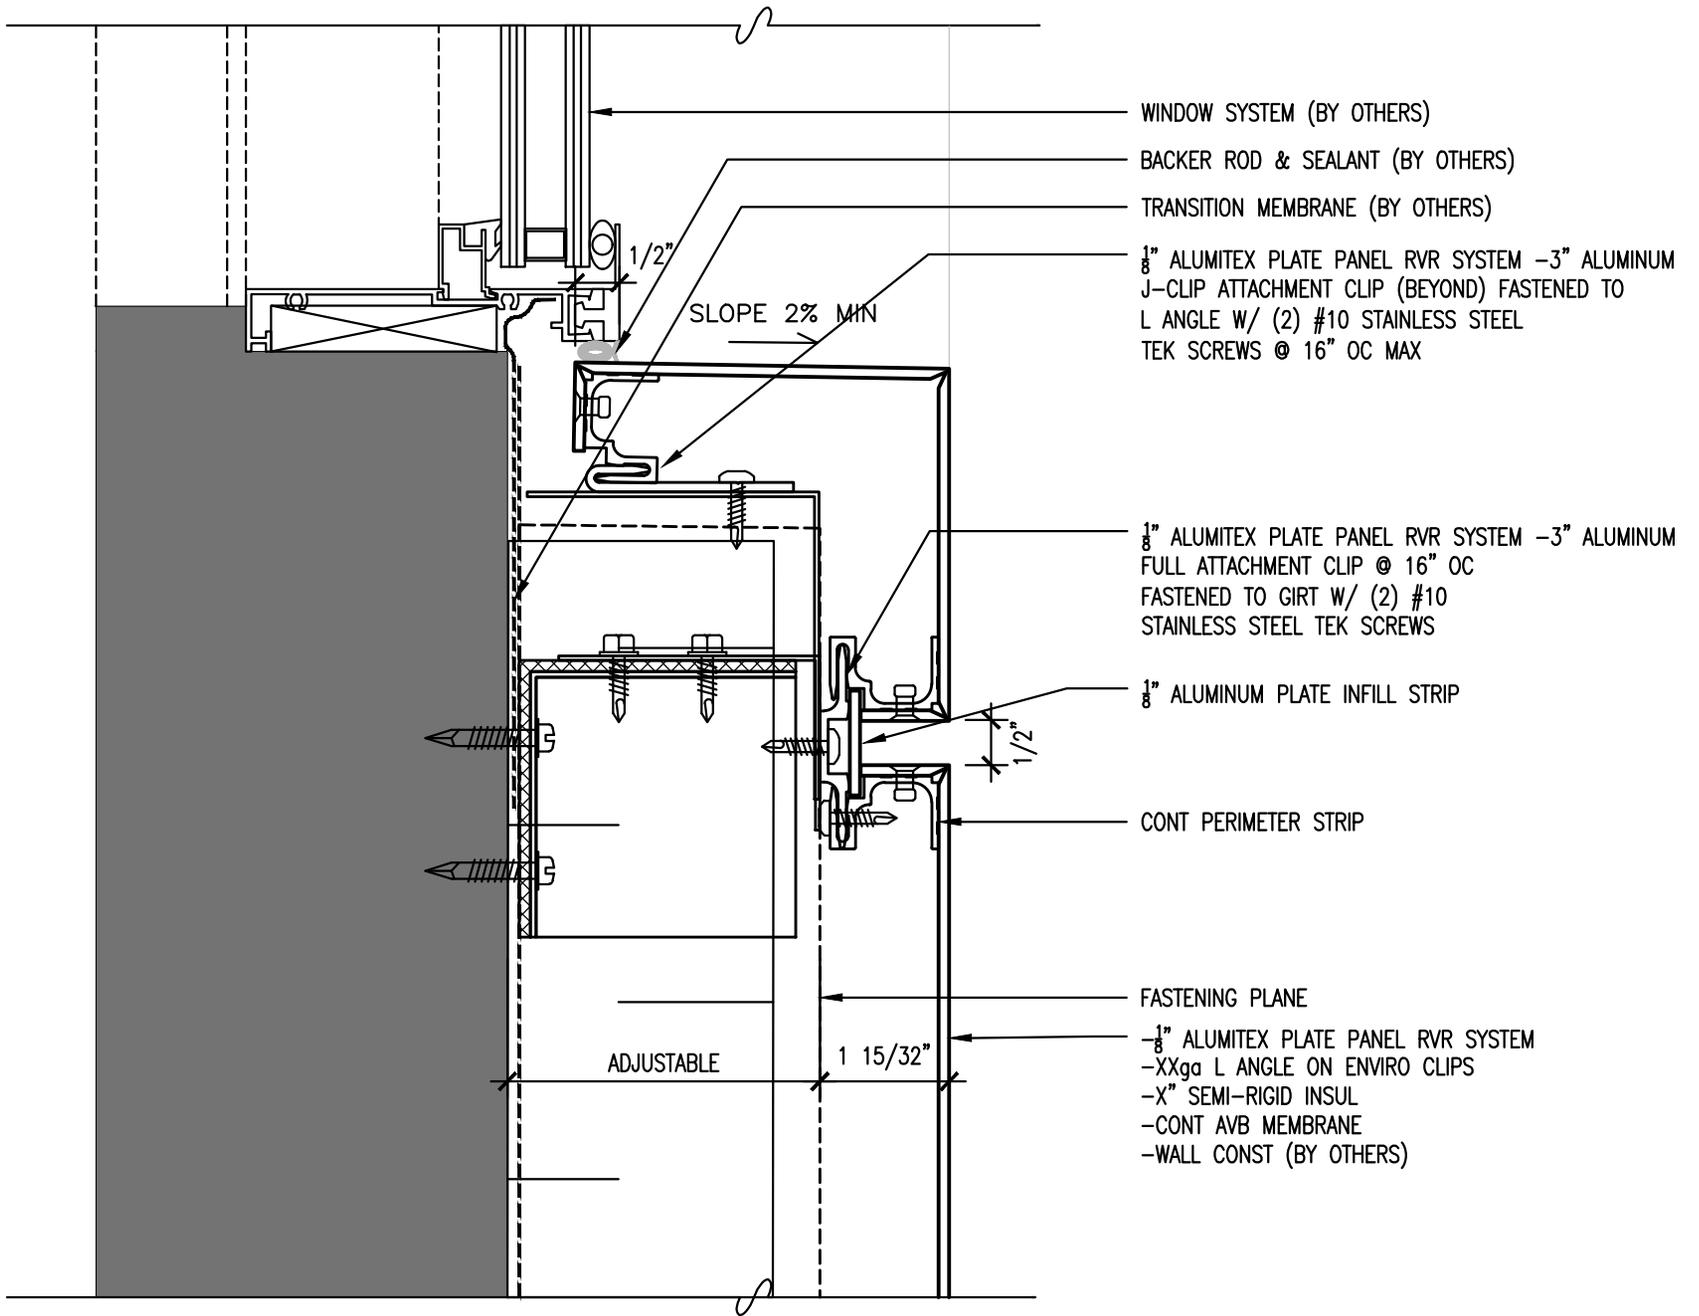


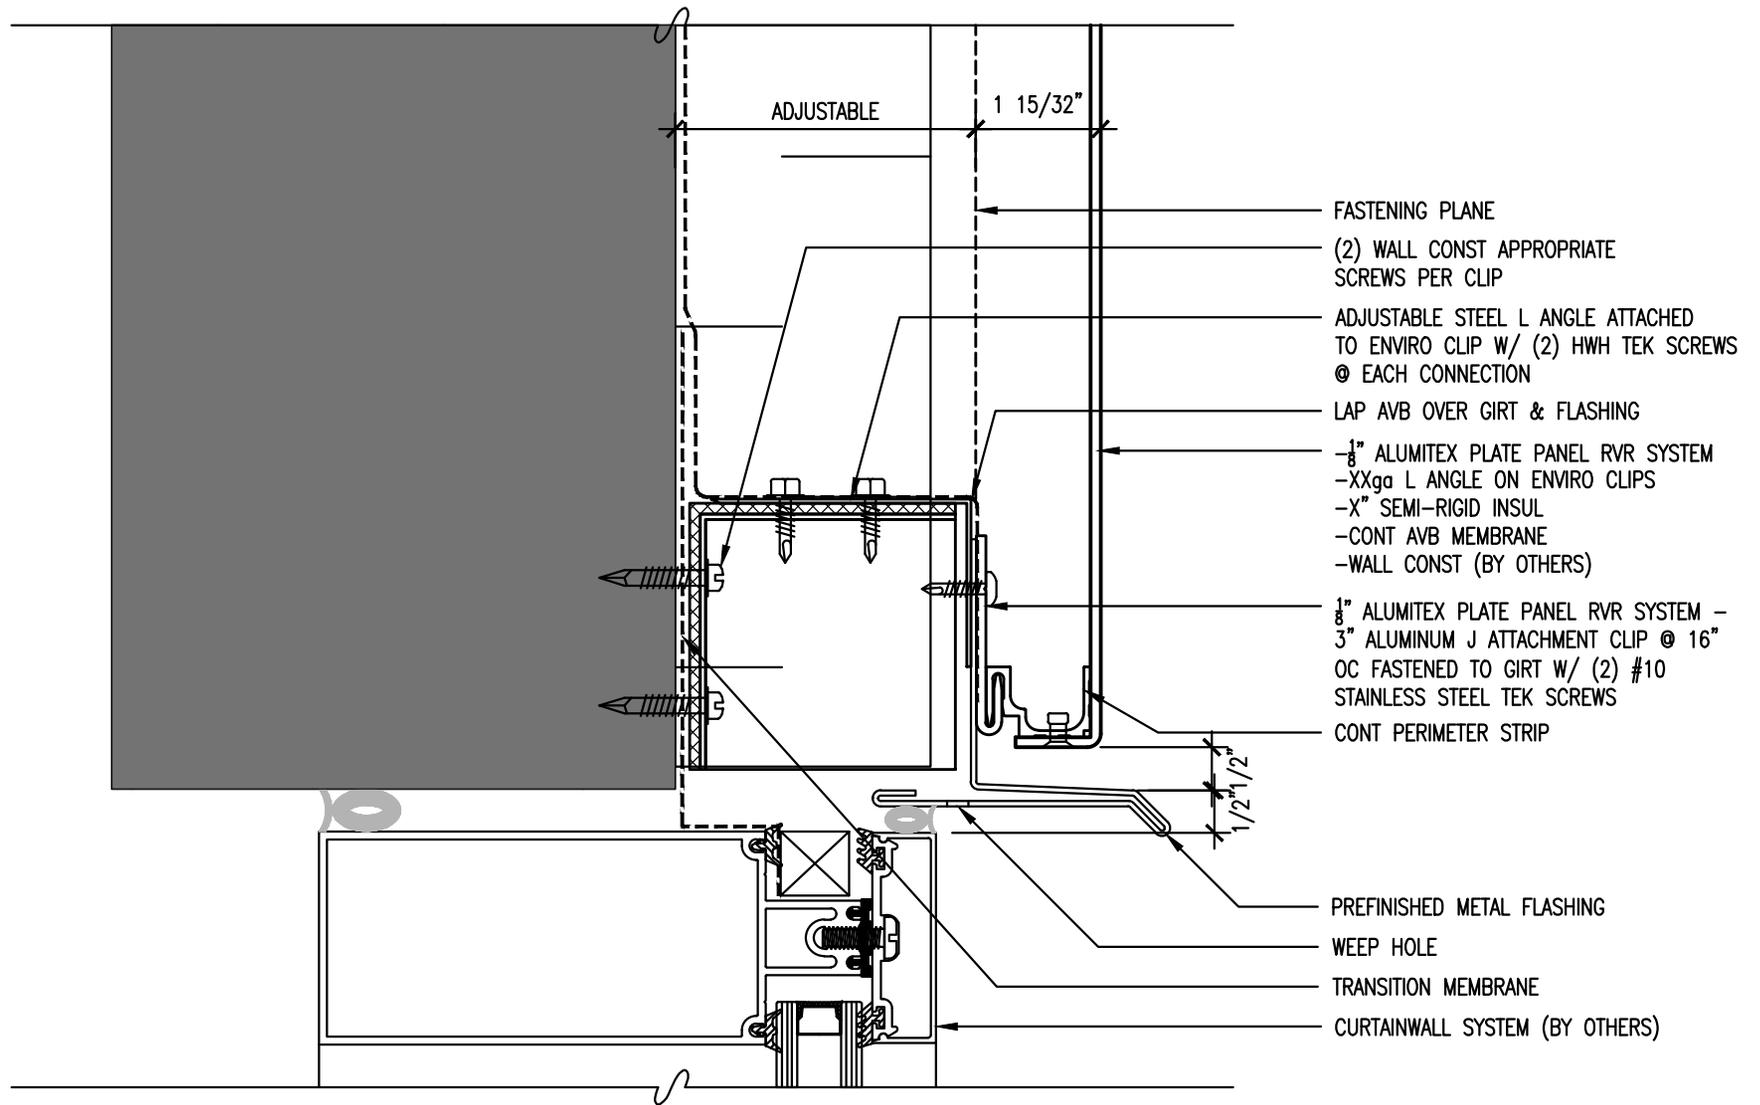

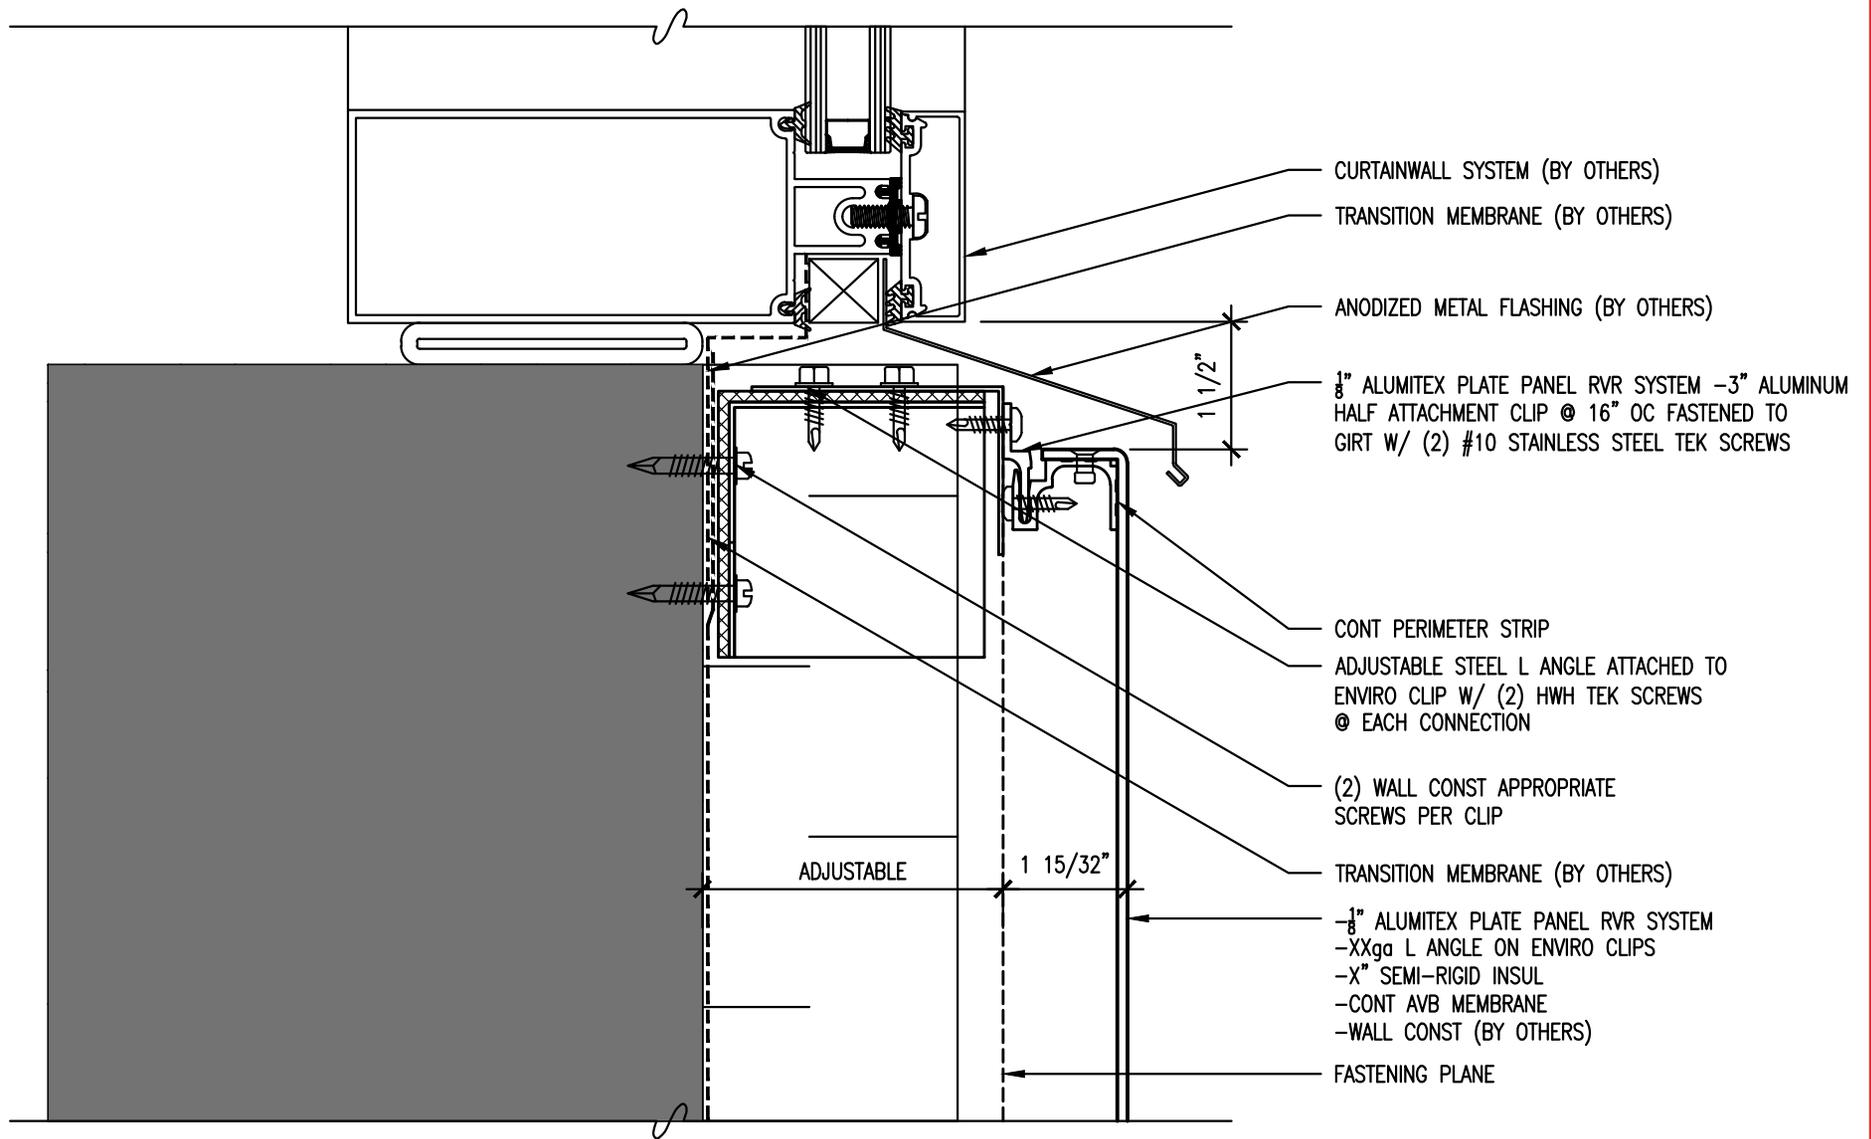


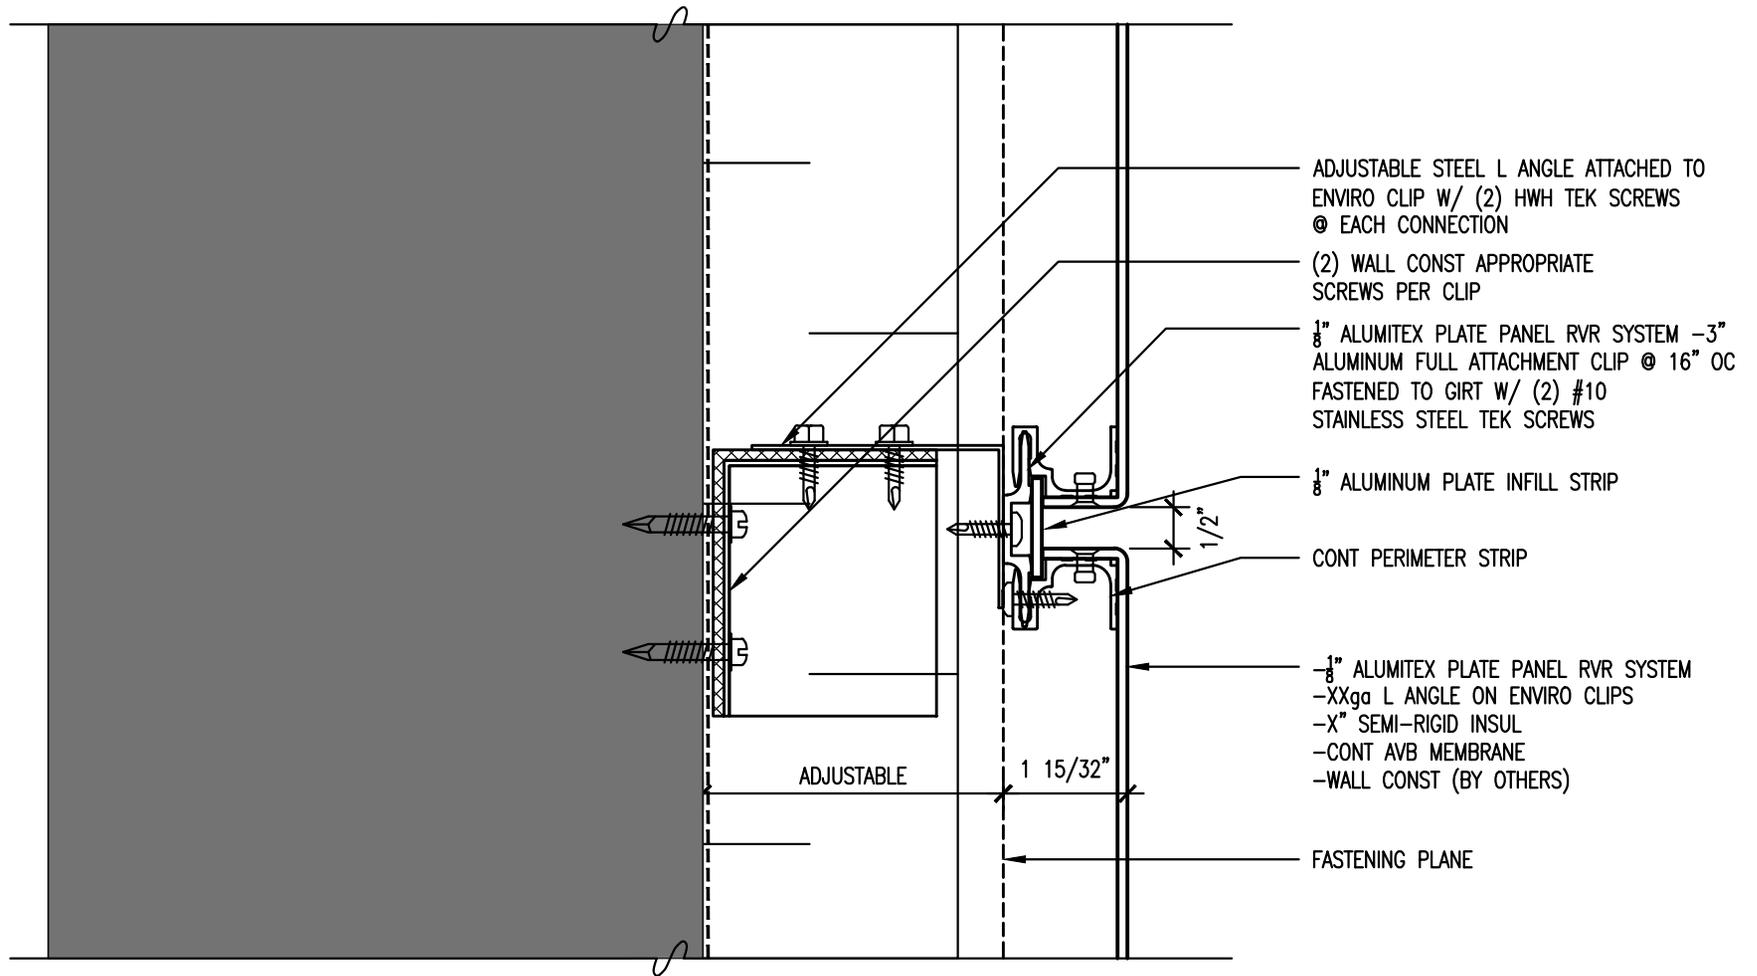

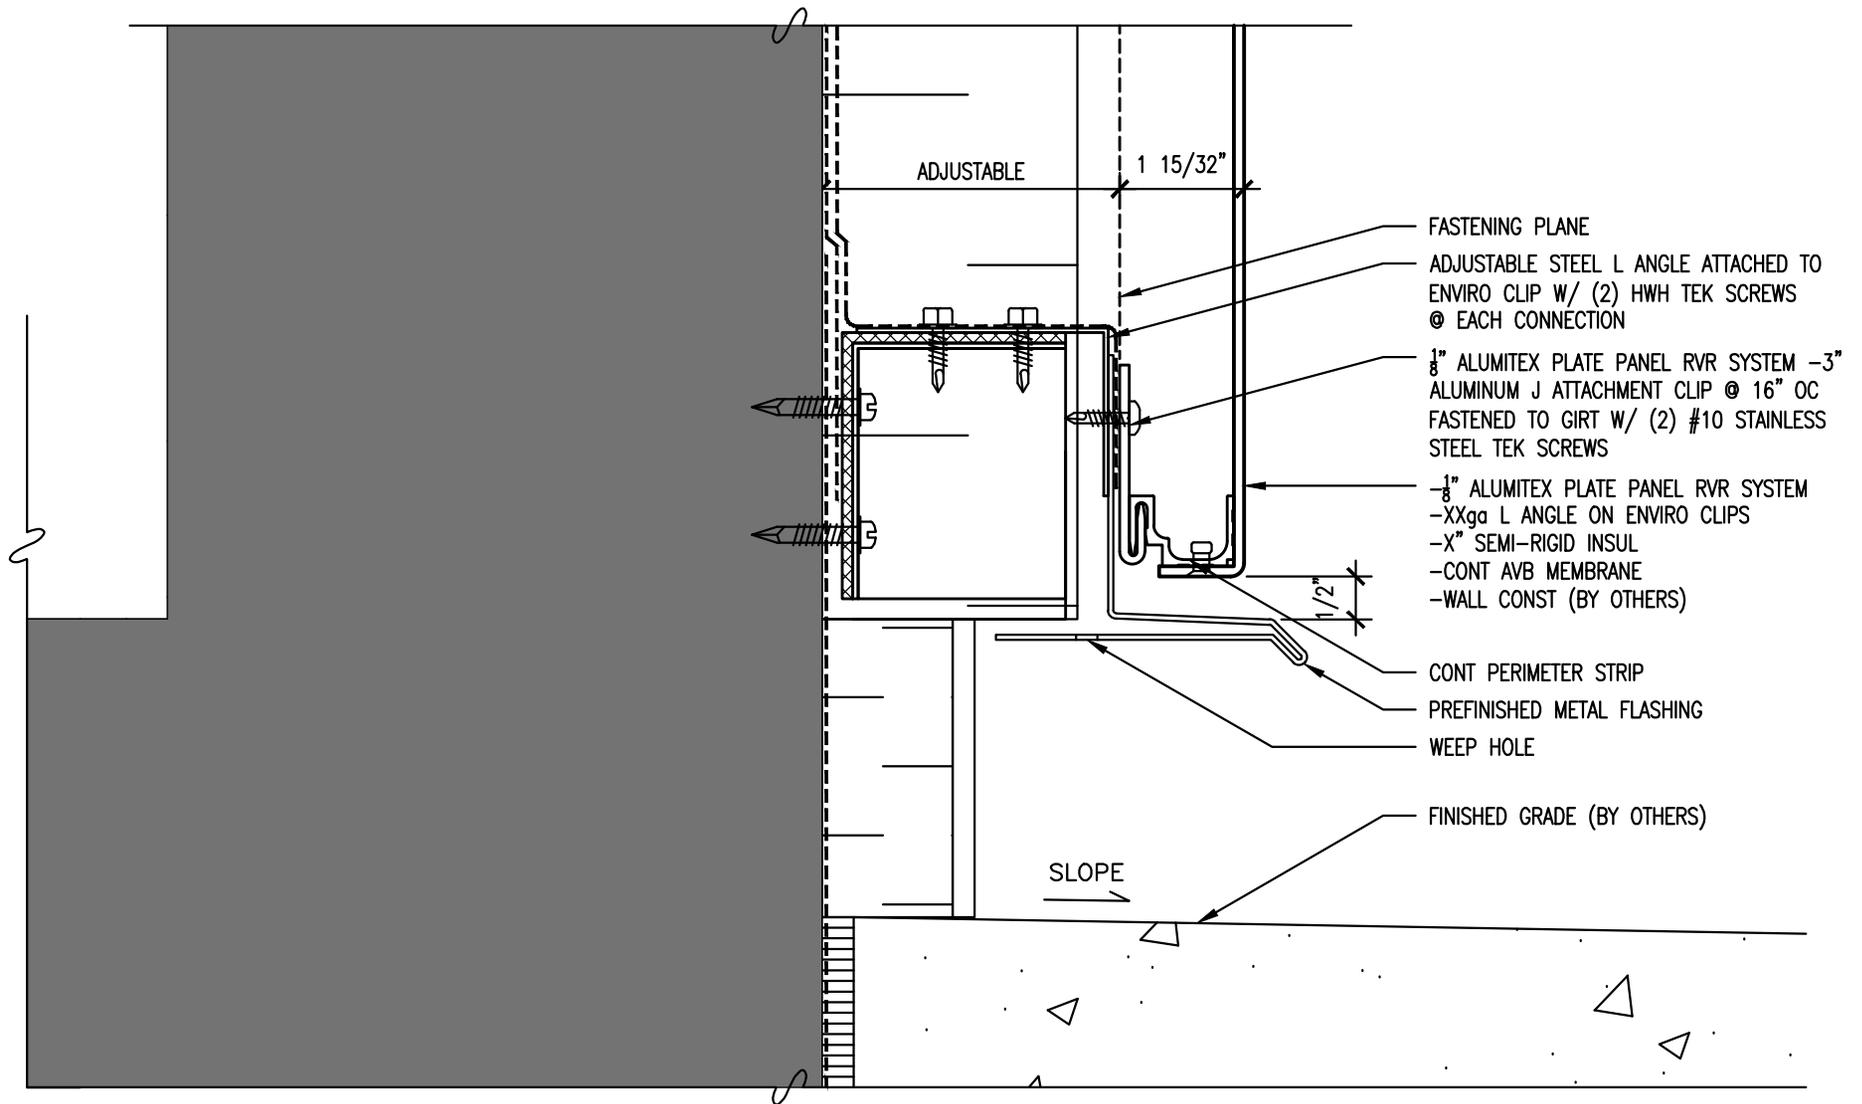


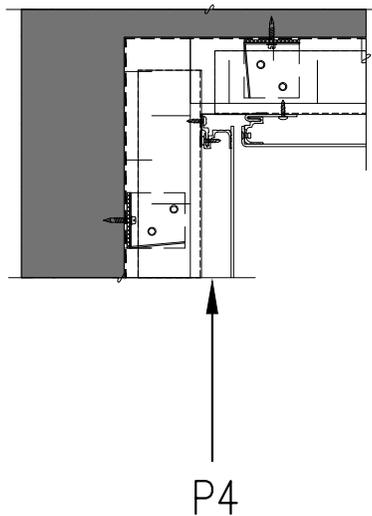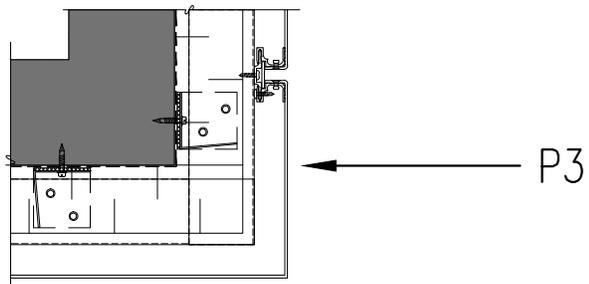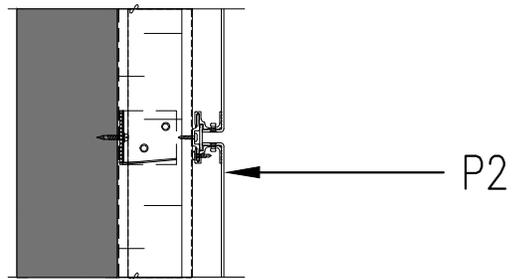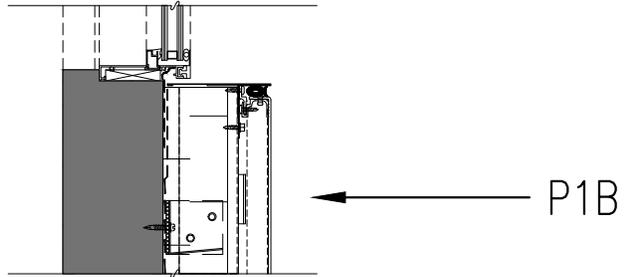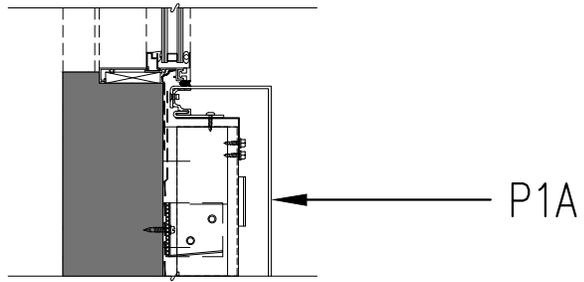


NOTE: FRAMING, INSULATION AND FASTENERS SUBJECT TO DESIGN

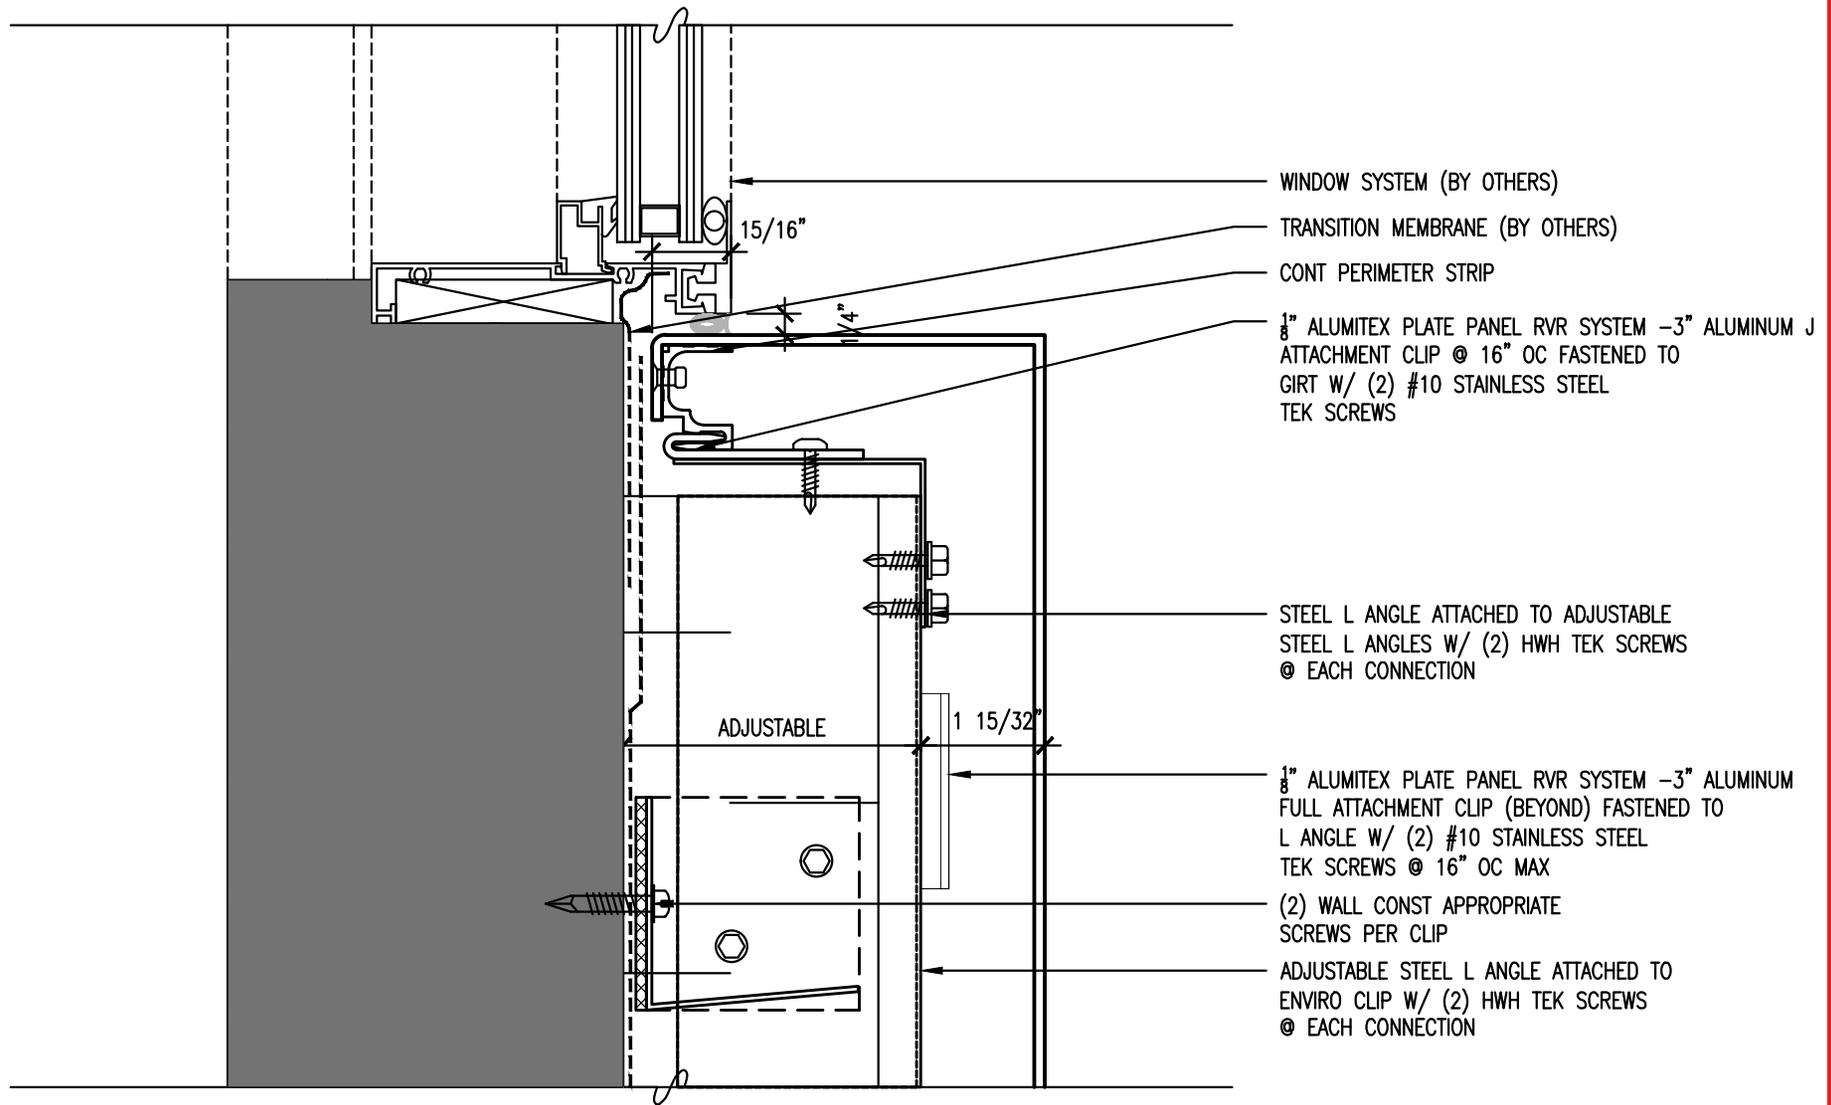


ELXD-039/02/18

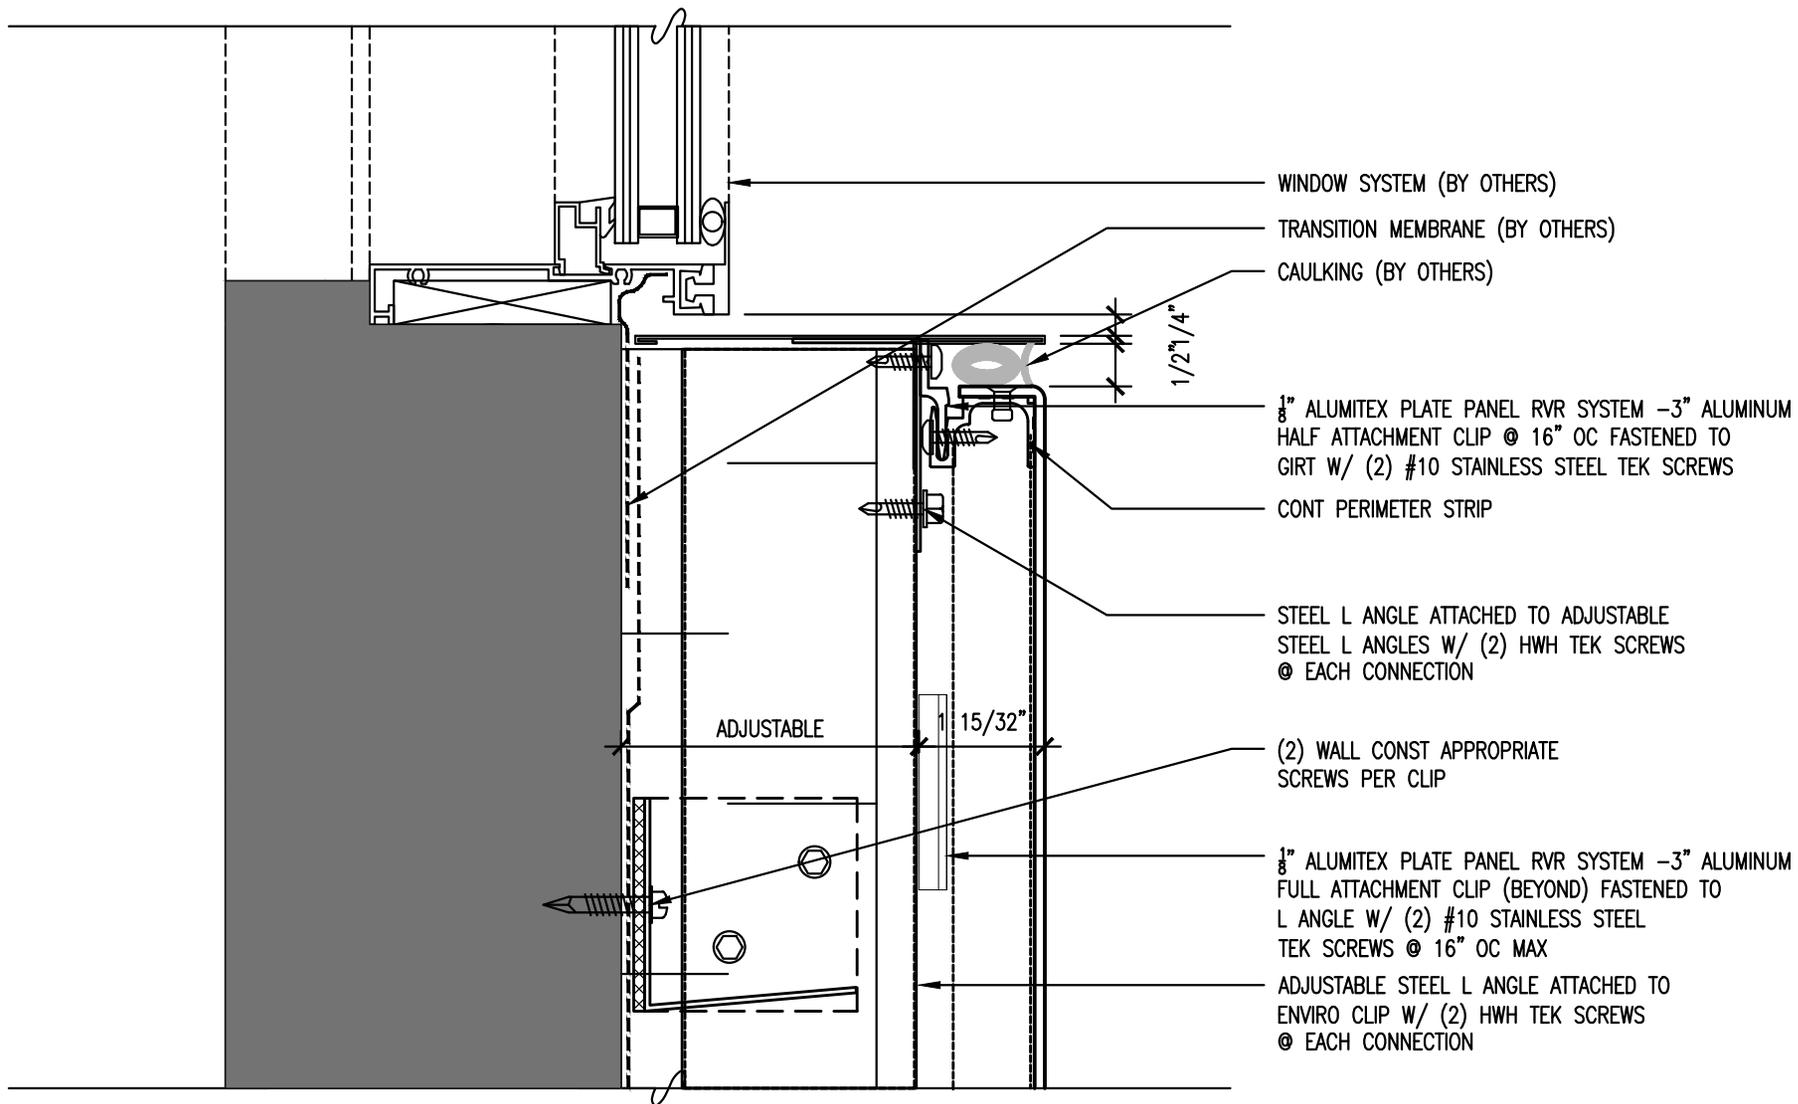

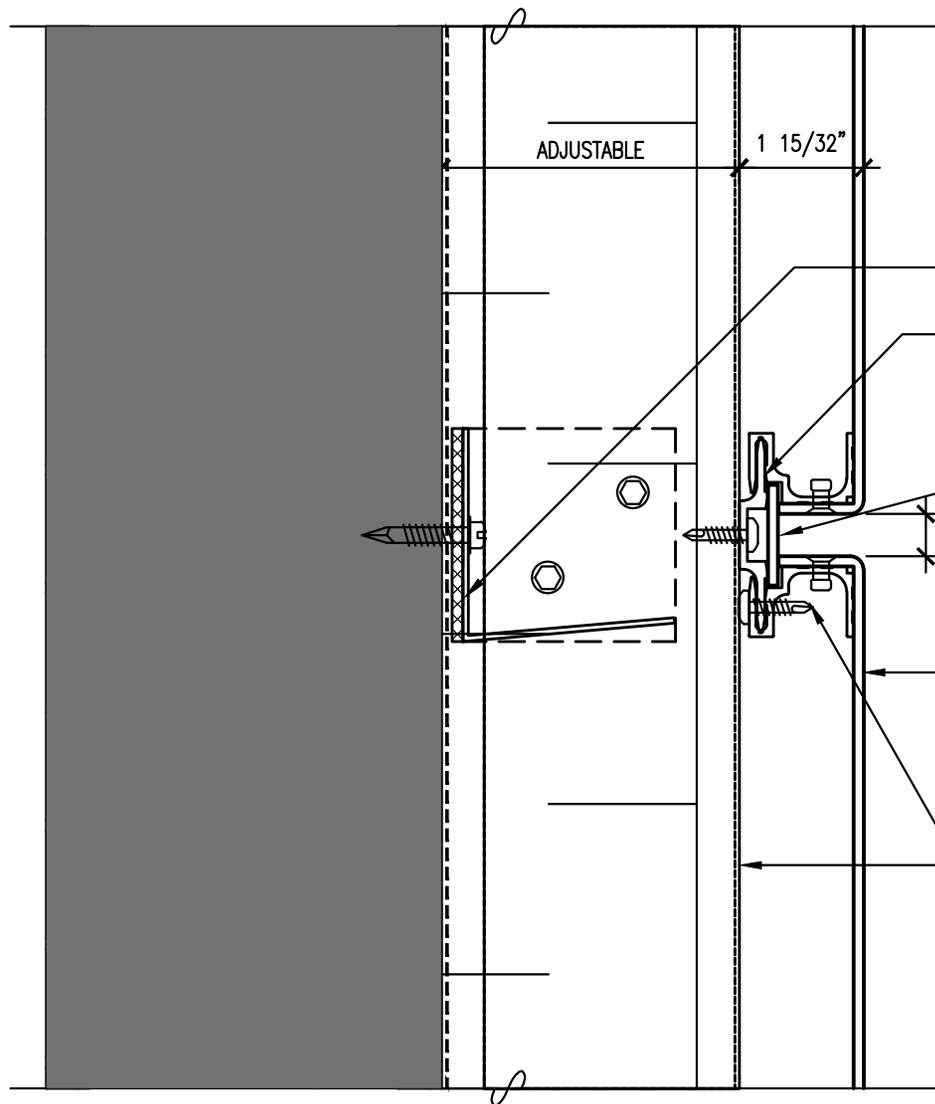

- (2) WALL CONST APPROPRIATE SCREWS PER CLIP
- 1/8" ALUMITEX PLATE PANEL RVR SYSTEM -3" ALUMINUM FULL ATTACHMENT CLIP @ 16" OC FASTENED TO GIRT W/ (2) #10 STAINLESS STEEL TEK SCREWS
- 1/8" ALUMINUM PLATE INFILL STRIP
- 1/2"
- 1/8" ALUMITEX PLATE PANEL RVR SYSTEM
- XXga L ANGLE ON ENVIRO CLIPS
- X" SEMI-RIGID INSUL
- CONT AVB MEMBRANE
- WALL CONST (BY OTHERS)
- CONT PERIMETER STRIP
- ADJUSTABLE STEEL L ANGLE ATTACHED TO ENVIRO CLIP W/ (2) HWH TEK SCREWS @ EACH CONNECTION

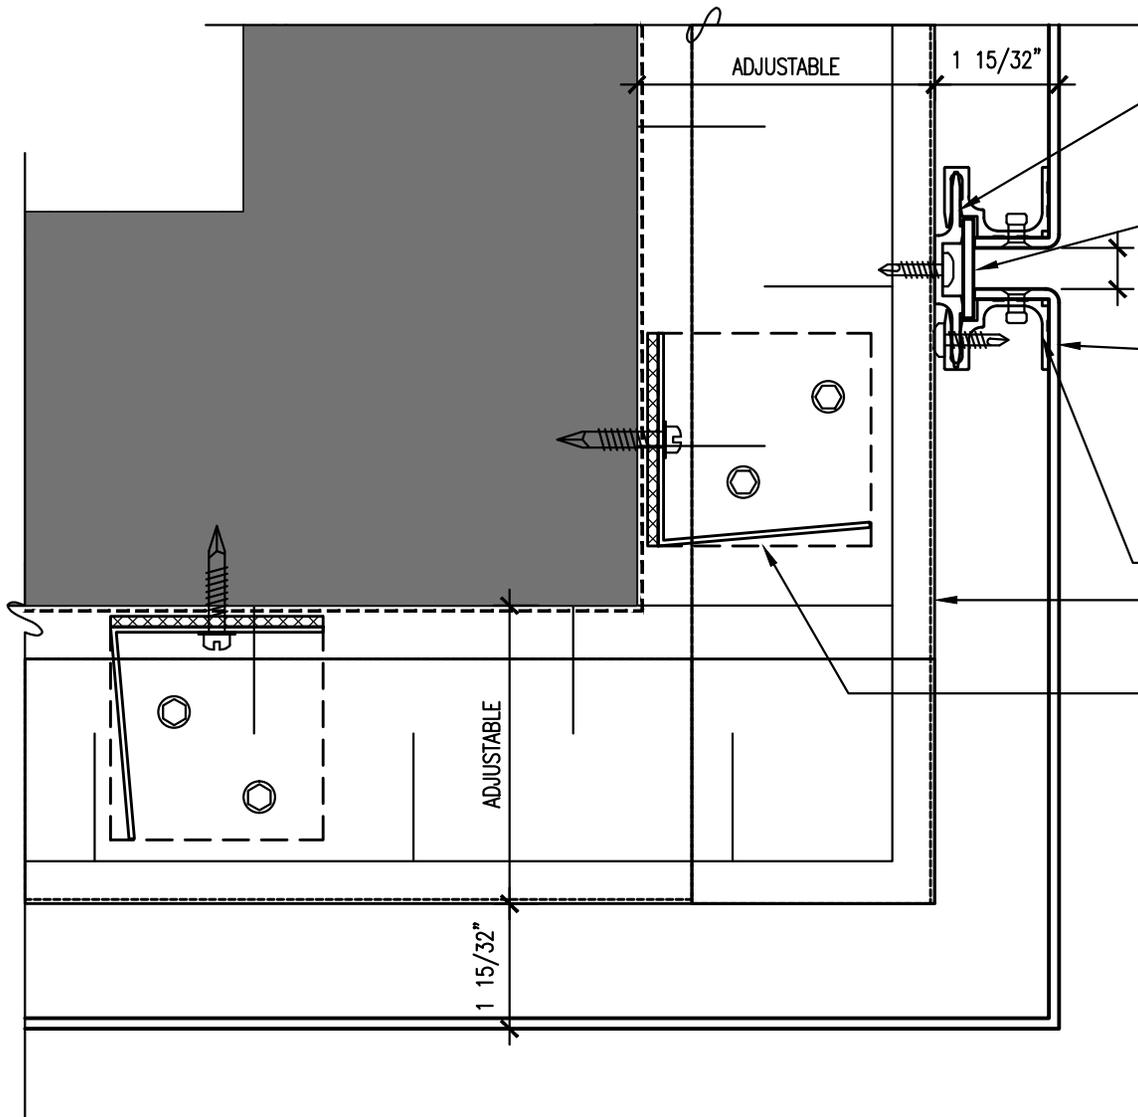

1/8" ALUMITEX PANEL RVR SYSTEM -3" ALUMINUM FULL ATTACHMENT CLIP @ 16" OC FASTENED TO GIRT W/ (2) #10 STAINLESS STEEL TEK SCREWS

1/8" ALUMINUM PLATE INFILL STRIP

1/8" ALUMITEX PANEL RVR SYSTEM
 -XXga L ANGLE ON ENVIRO CLIPS
 -X" SEMI-RIGID INSUL
 -CONT AVB MEMBRANE
 -WALL CONST (BY OTHERS)

CONT PERIMETER STRIP

ADJUSTABLE STEEL L ANGLE ATTACHED TO ENVIRO CLIP W/ (2) HHW TEK SCREWS @ EACH CONNECTION

(2) WALL CONST APPROPRIATE SCREWS PER CLIP

1/8" ALUMITEX PLATE PANEL RVR SYSTEM -3" ALUMINUM FULL ATTACHMENT CLIP @ 16" OC FASTENED TO GIRTS W/ (2) #10 STAINLESS STEEL TEK SCREWS

