


NOTE: FRAMING, INSULATION AND FASTENERS SUBJECT TO DESIGN

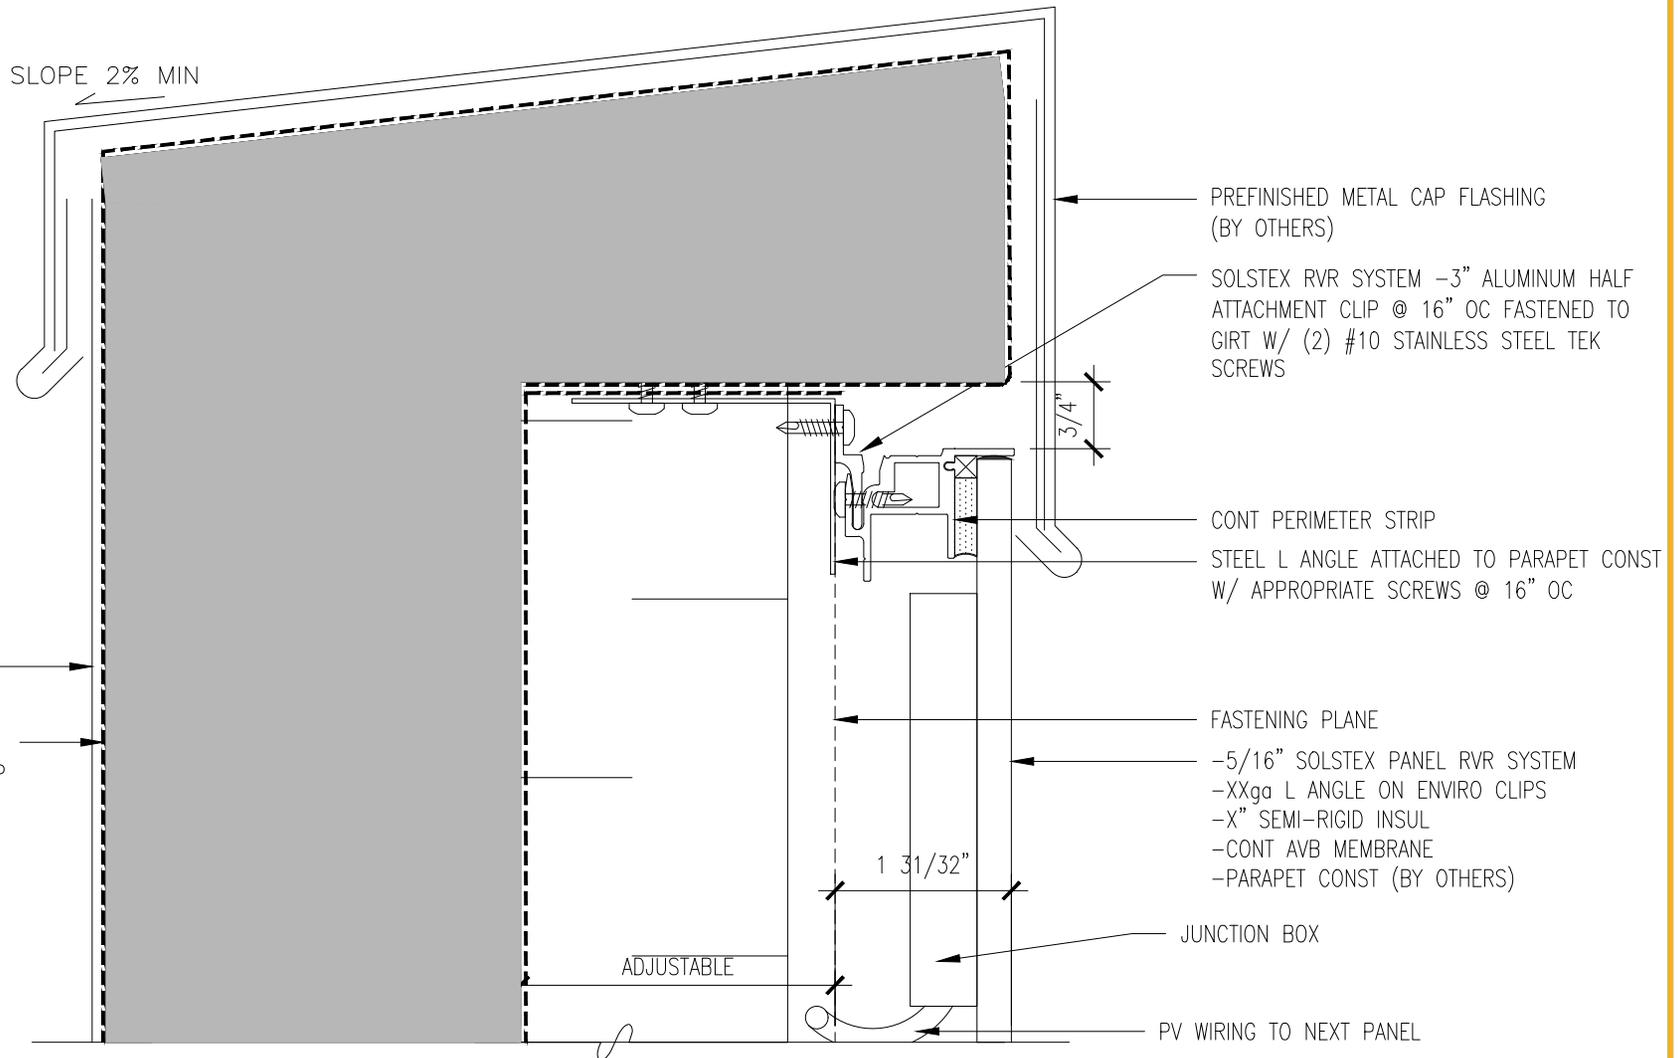

PREFINISHED METAL FLASHING (BY OTHERS)

ROOF MEMBRANE (BY OTHERS) CARRIED UP AND OVER BUILT-UP PARAPET AND SECURE IN PLACE

PREFINISHED METAL CAP FLASHING (BY OTHERS)

SOLSTEX RVR SYSTEM -3" ALUMINUM HALF ATTACHMENT CLIP @ 16" OC FASTENED TO GIRTS W/ (2) #10 STAINLESS STEEL TEK SCREWS

3/4"

CONT PERIMETER STRIP

STEEL L ANGLE ATTACHED TO PARAPET CONST W/ APPROPRIATE SCREWS @ 16" OC

FASTENING PLANE

-5/16" SOLSTEX PANEL RVR SYSTEM

-XXga L ANGLE ON ENVIRO CLIPS

-X" SEMI-RIGID INSUL

-CONT AVB MEMBRANE


-PARAPET CONST (BY OTHERS)


JUNCTION BOX

PV WIRING TO NEXT PANEL

ADJUSTABLE

1 31/32"

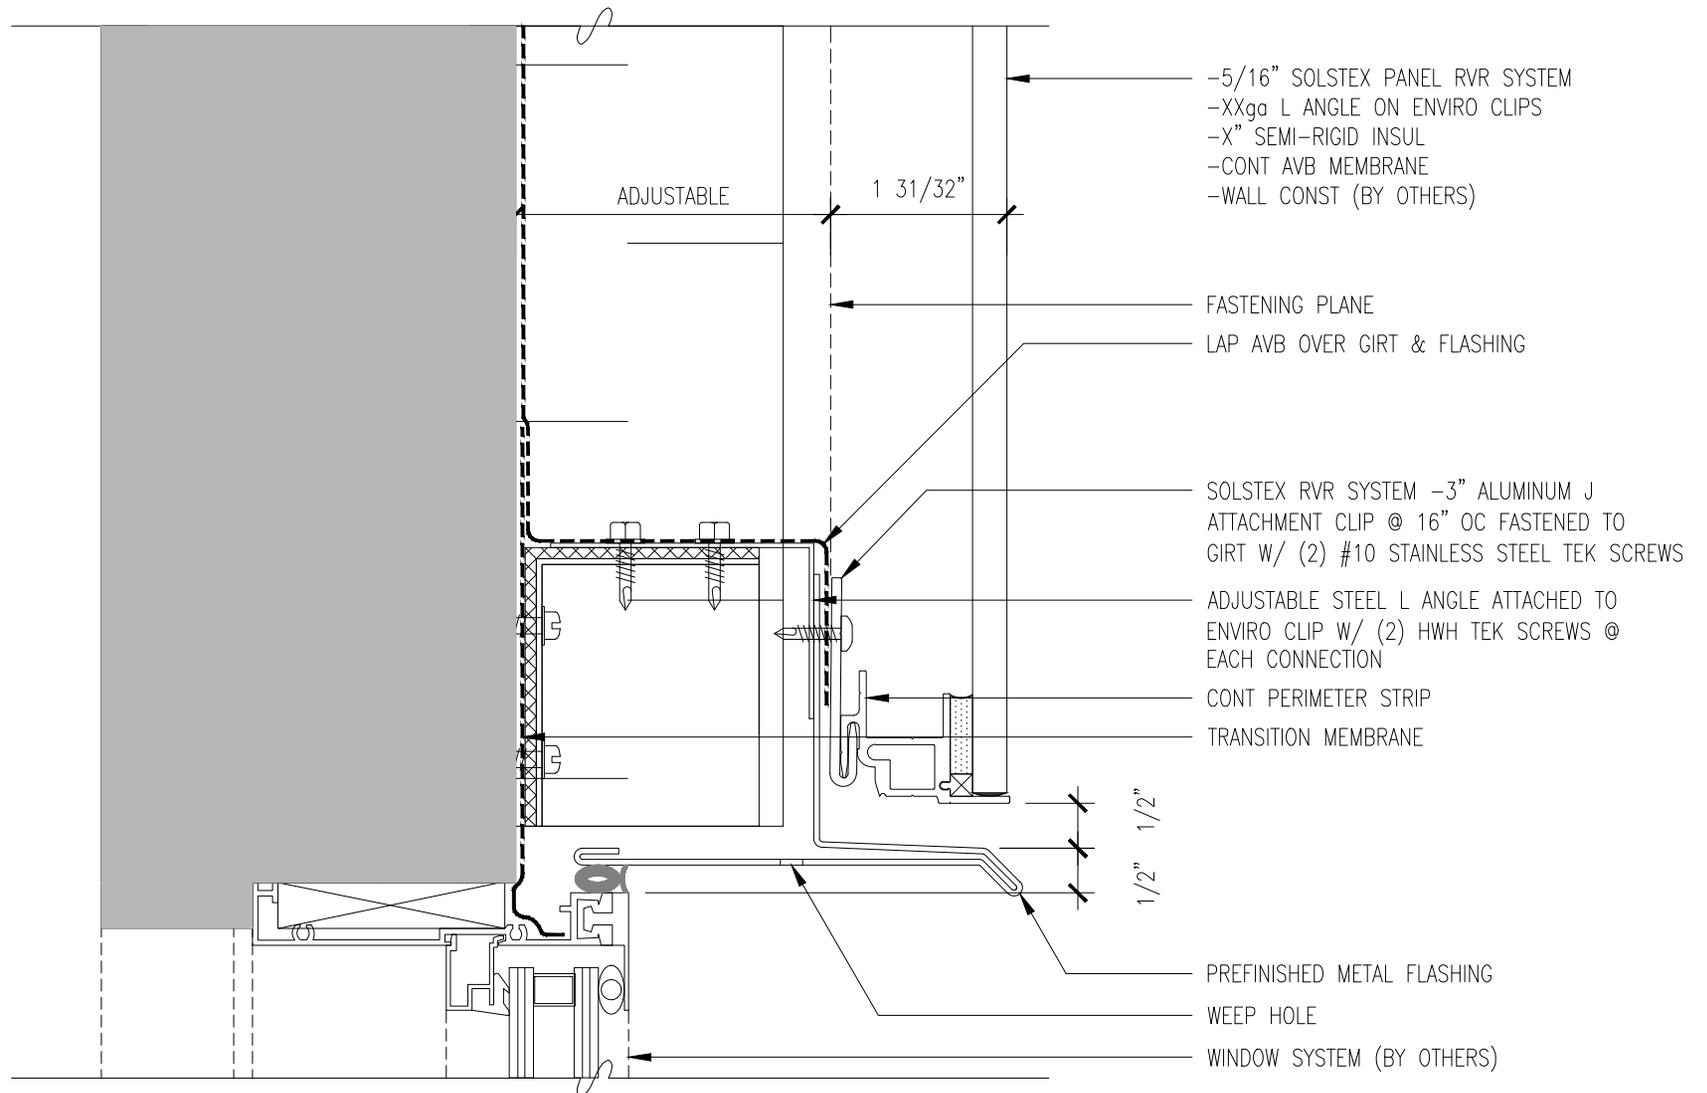

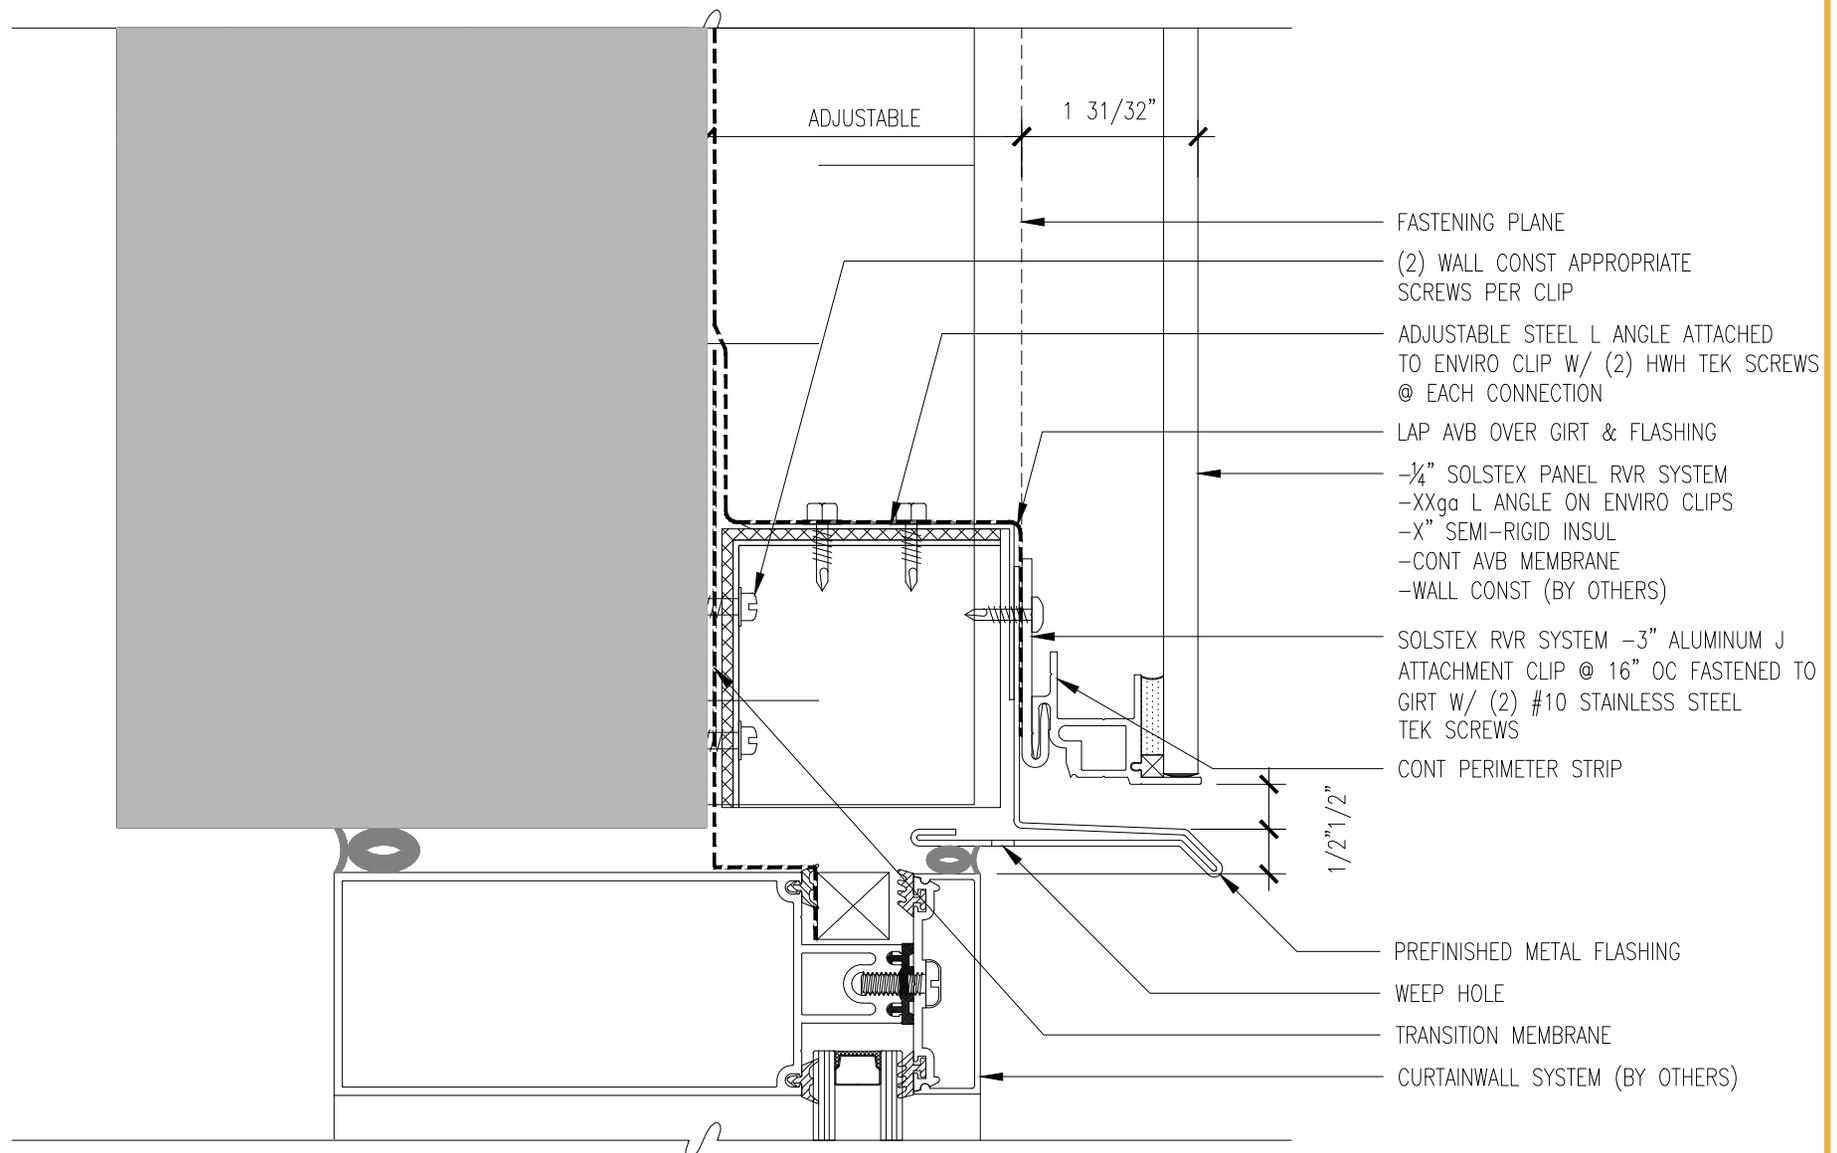


ELXD-067/07/19



TYPICAL CURTAIN WALL HEAD

This specification was created by Elemex® to assist designers. It should be reviewed and modified as required to suit individual project conditions.

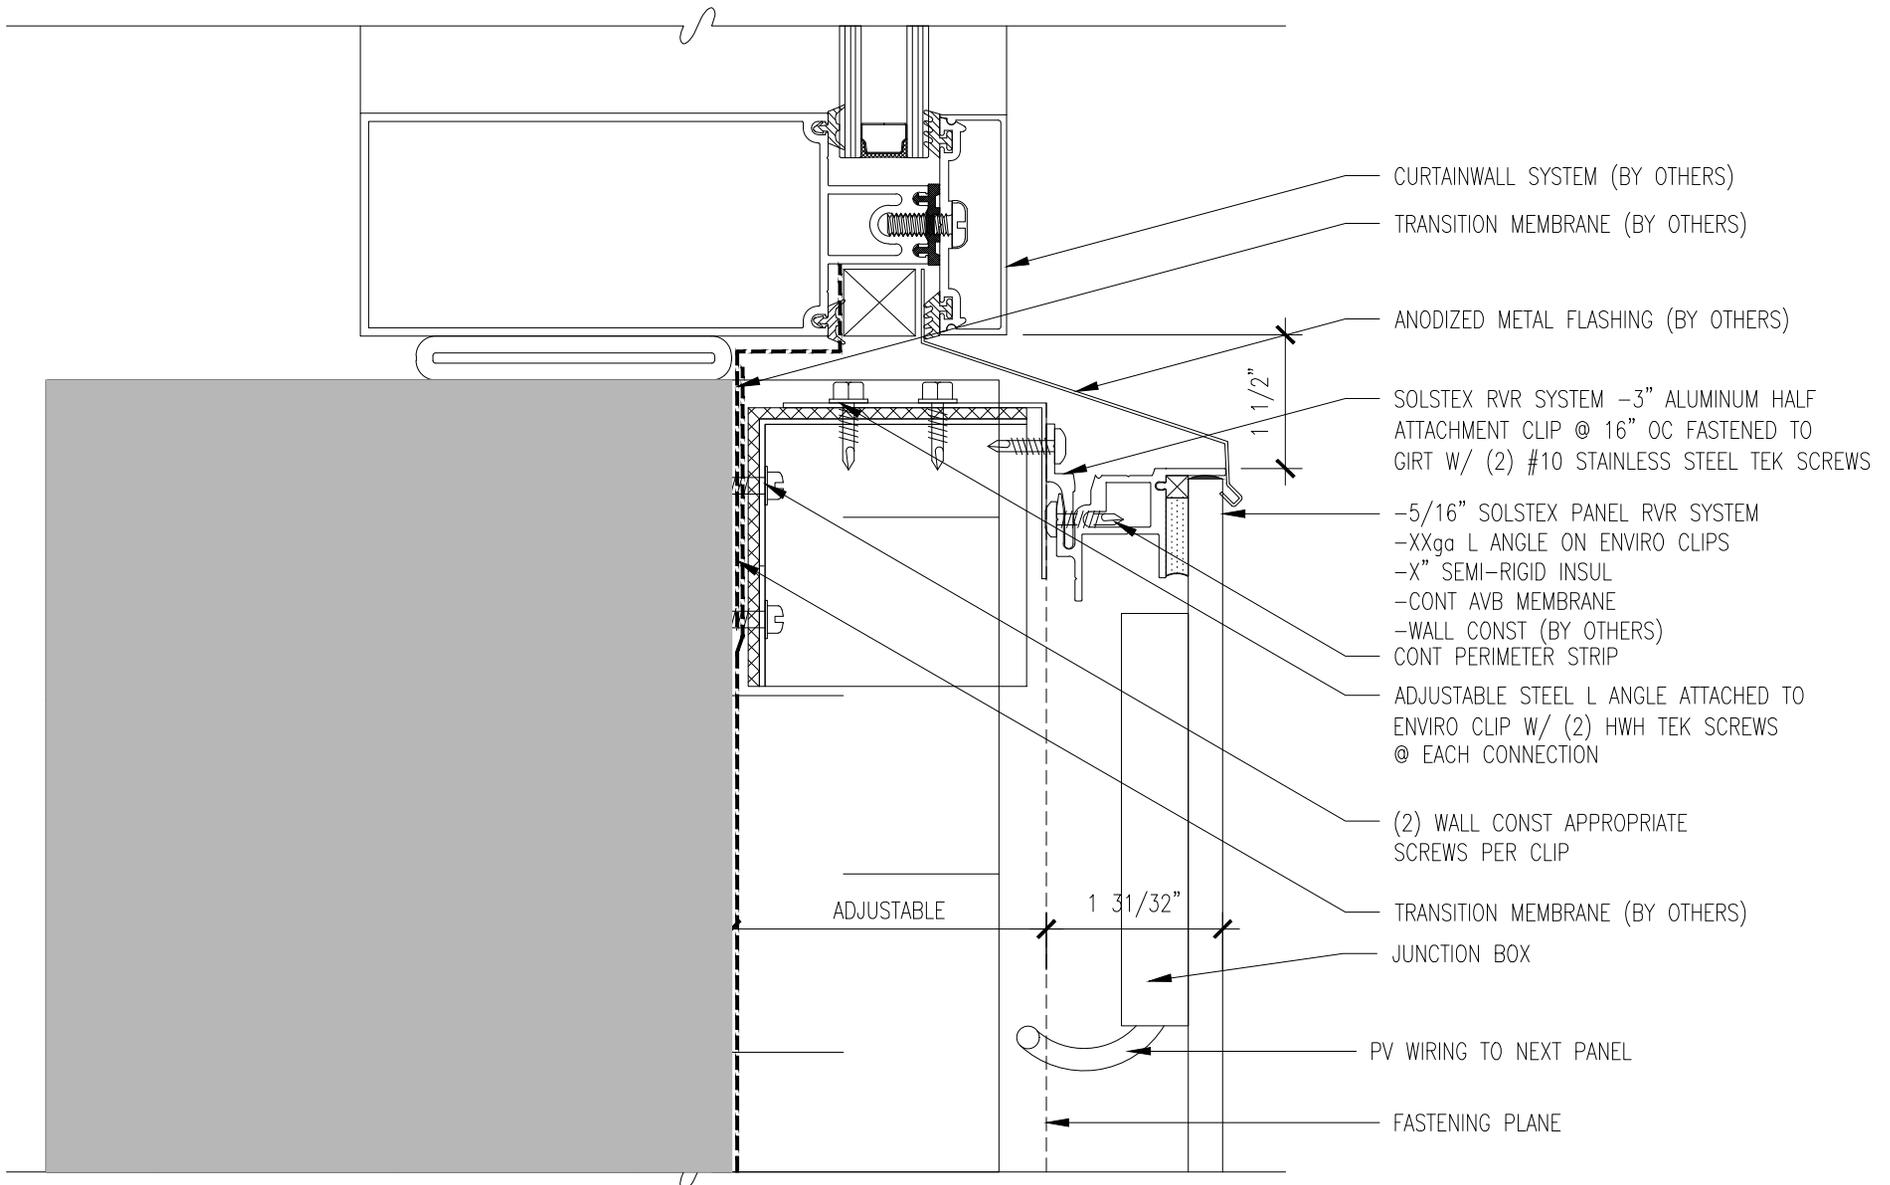


- CURTAINWALL SYSTEM (BY OTHERS)
- TRANSITION MEMBRANE (BY OTHERS)
- ANODIZED METAL FLASHING (BY OTHERS)
- SOLSTEX RVR SYSTEM -3" ALUMINUM HALF ATTACHMENT CLIP @ 16" OC FASTENED TO GIRT W/ (2) #10 STAINLESS STEEL TEK SCREWS
- 5/16" SOLSTEX PANEL RVR SYSTEM
- XXga L ANGLE ON ENVIRO CLIPS
- X" SEMI-RIGID INSUL
- CONT AVB MEMBRANE
- WALL CONST (BY OTHERS)
- CONT PERIMETER STRIP
- ADJUSTABLE STEEL L ANGLE ATTACHED TO ENVIRO CLIP W/ (2) HWH TEK SCREWS @ EACH CONNECTION
- (2) WALL CONST APPROPRIATE SCREWS PER CLIP
- TRANSITION MEMBRANE (BY OTHERS)
- JUNCTION BOX
- PV WIRING TO NEXT PANEL
- FASTENING PLANE


ELXD-067/07/19



TYPICAL CURTAIN WALL SILL

This specification was created by Elemex® to assist designers. It should be reviewed and modified as required to suit individual project conditions.

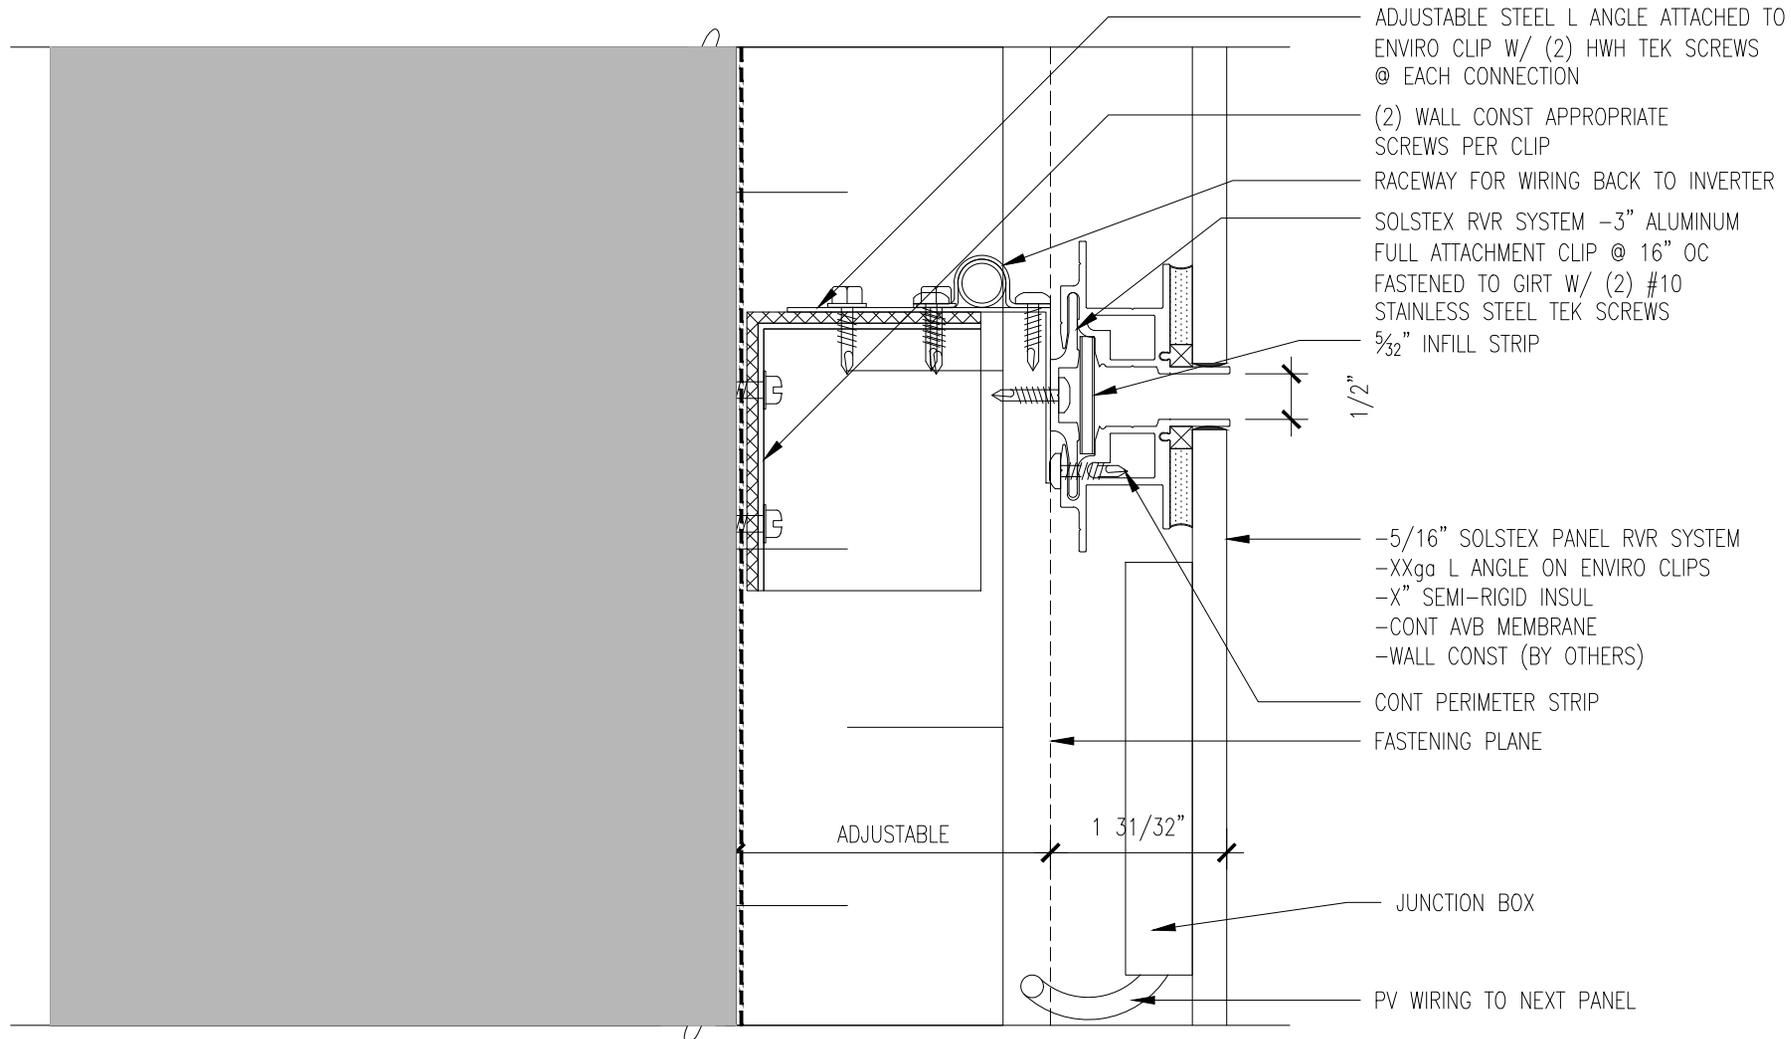

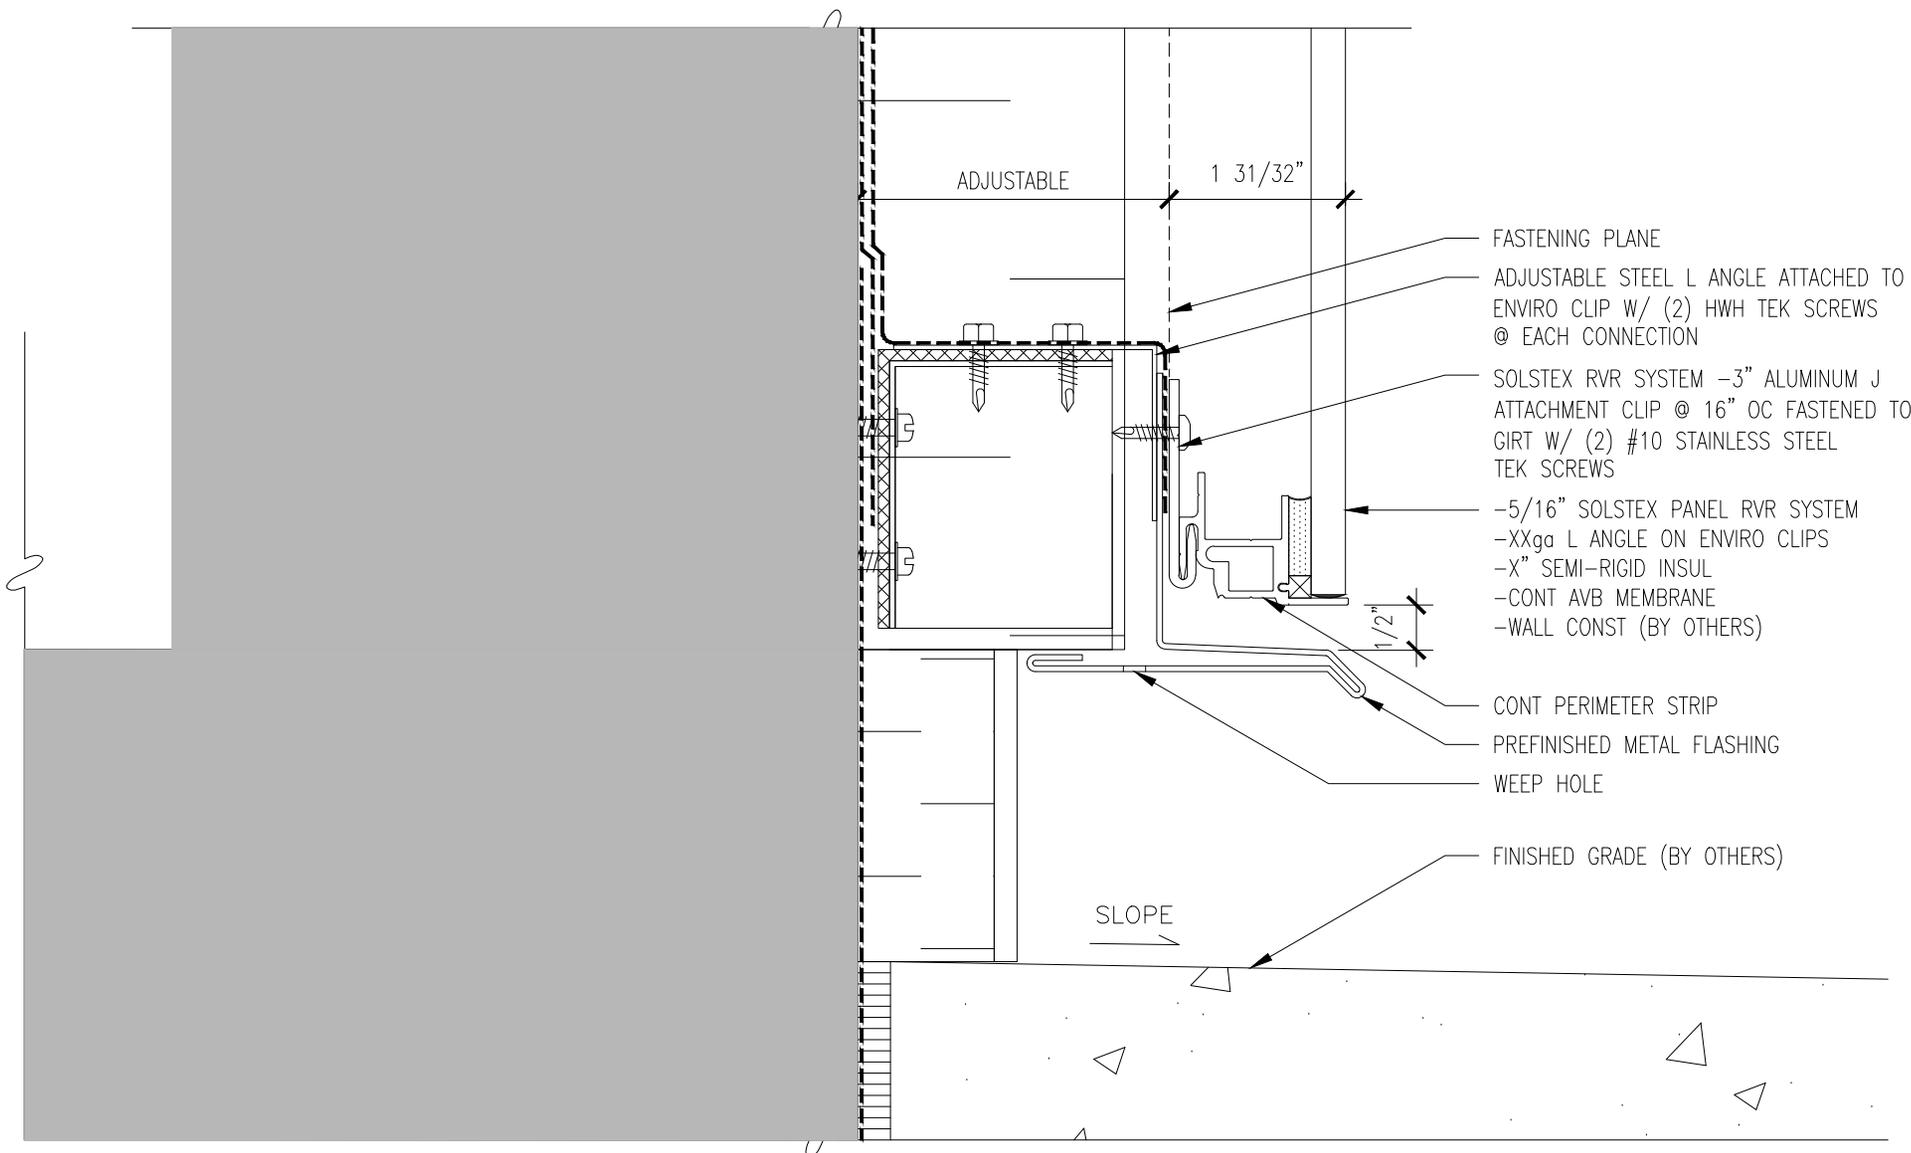





- FASTENING PLANE
- ADJUSTABLE STEEL L ANGLE ATTACHED TO ENVIRO CLIP W/ (2) HWH TEK SCREWS @ EACH CONNECTION
- SOLSTEX RVR SYSTEM -3" ALUMINUM J ATTACHMENT CLIP @ 16" OC FASTENED TO GIRT W/ (2) #10 STAINLESS STEEL TEK SCREWS
- 5/16" SOLSTEX PANEL RVR SYSTEM
- XXga L ANGLE ON ENVIRO CLIPS
- X" SEMI-RIGID INSUL
- CONT AVB MEMBRANE
- WALL CONST (BY OTHERS)
- CONT PERIMETER STRIP
- PREFINISHED METAL FLASHING
- WEEP HOLE
- FINISHED GRADE (BY OTHERS)

ELXD-067/07/19




TYPICAL BASE OF WALL

This specification was created by Elemex® to assist designers. It should be reviewed and modified as required to suit individual project conditions.

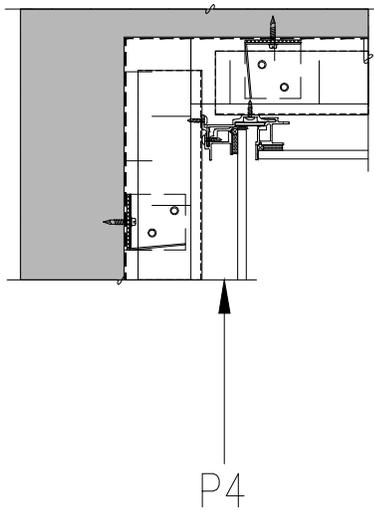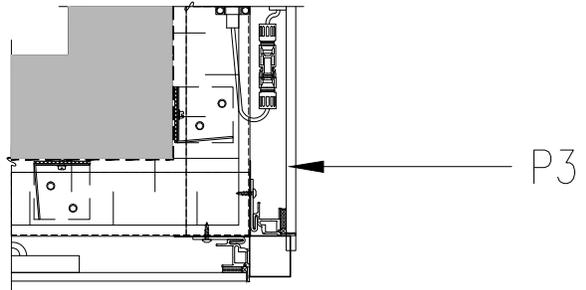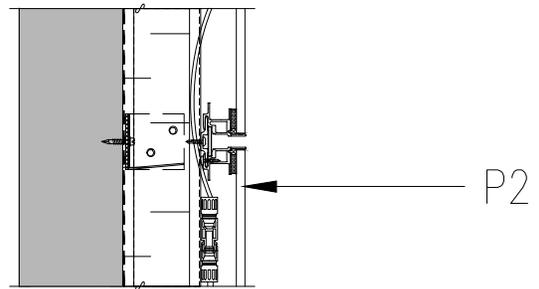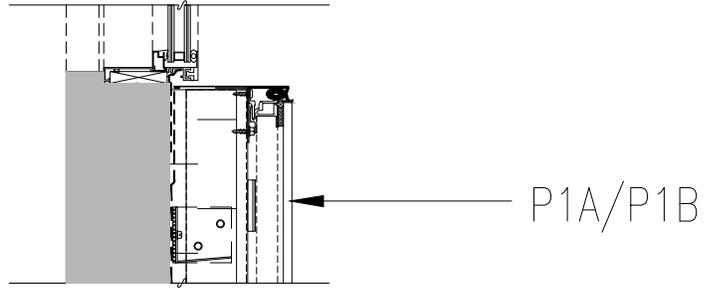

NOTE: FRAMING, INSULATION AND FASTENERS SUBJECT TO DESIGN

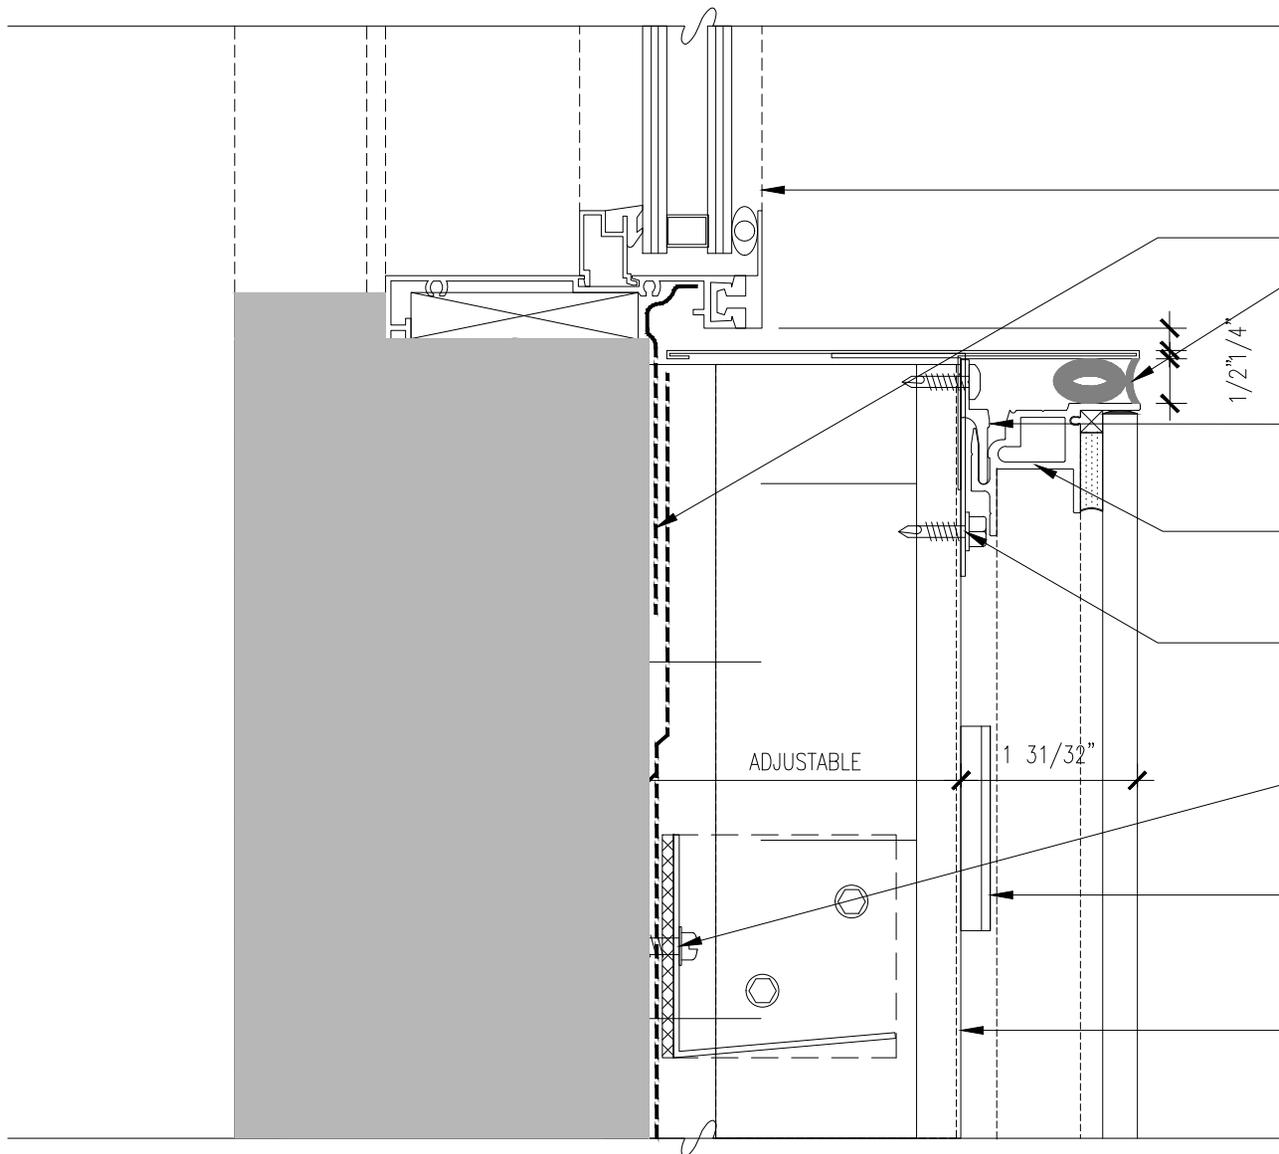

WINDOW SYSTEM (BY OTHERS)

TRANSITION MEMBRANE (BY OTHERS)

CAULKING (BY OTHERS)

SOLSTEX RVR SYSTEM -3" ALUMINUM HALF ATTACHMENT CLIP @ 16" OC FASTENED TO GIRT W/ (2) #10 STAINLESS STEEL TEK SCREWS

CONT PERIMETER STRIP

STEEL L ANGLE ATTACHED TO ADJUSTABLE STEEL L ANGLES W/ (2) HWH TEK SCREWS @ EACH CONNECTION

(2) WALL CONST APPROPRIATE SCREWS PER CLIP


SOLSTEX RVR SYSTEM -3" ALUMINUM FULL ATTACHMENT CLIP (BEYOND) FASTENED TO L ANGLE W/ (2) #10 STAINLESS STEEL TEK SCREWS @ 16" OC MAX

ADJUSTABLE STEEL L ANGLE ATTACHED TO ENVIRO CLIP W/ (2) HWH TEK SCREWS @ EACH CONNECTION

1/2" / 4"

1 31/32"

ADJUSTABLE

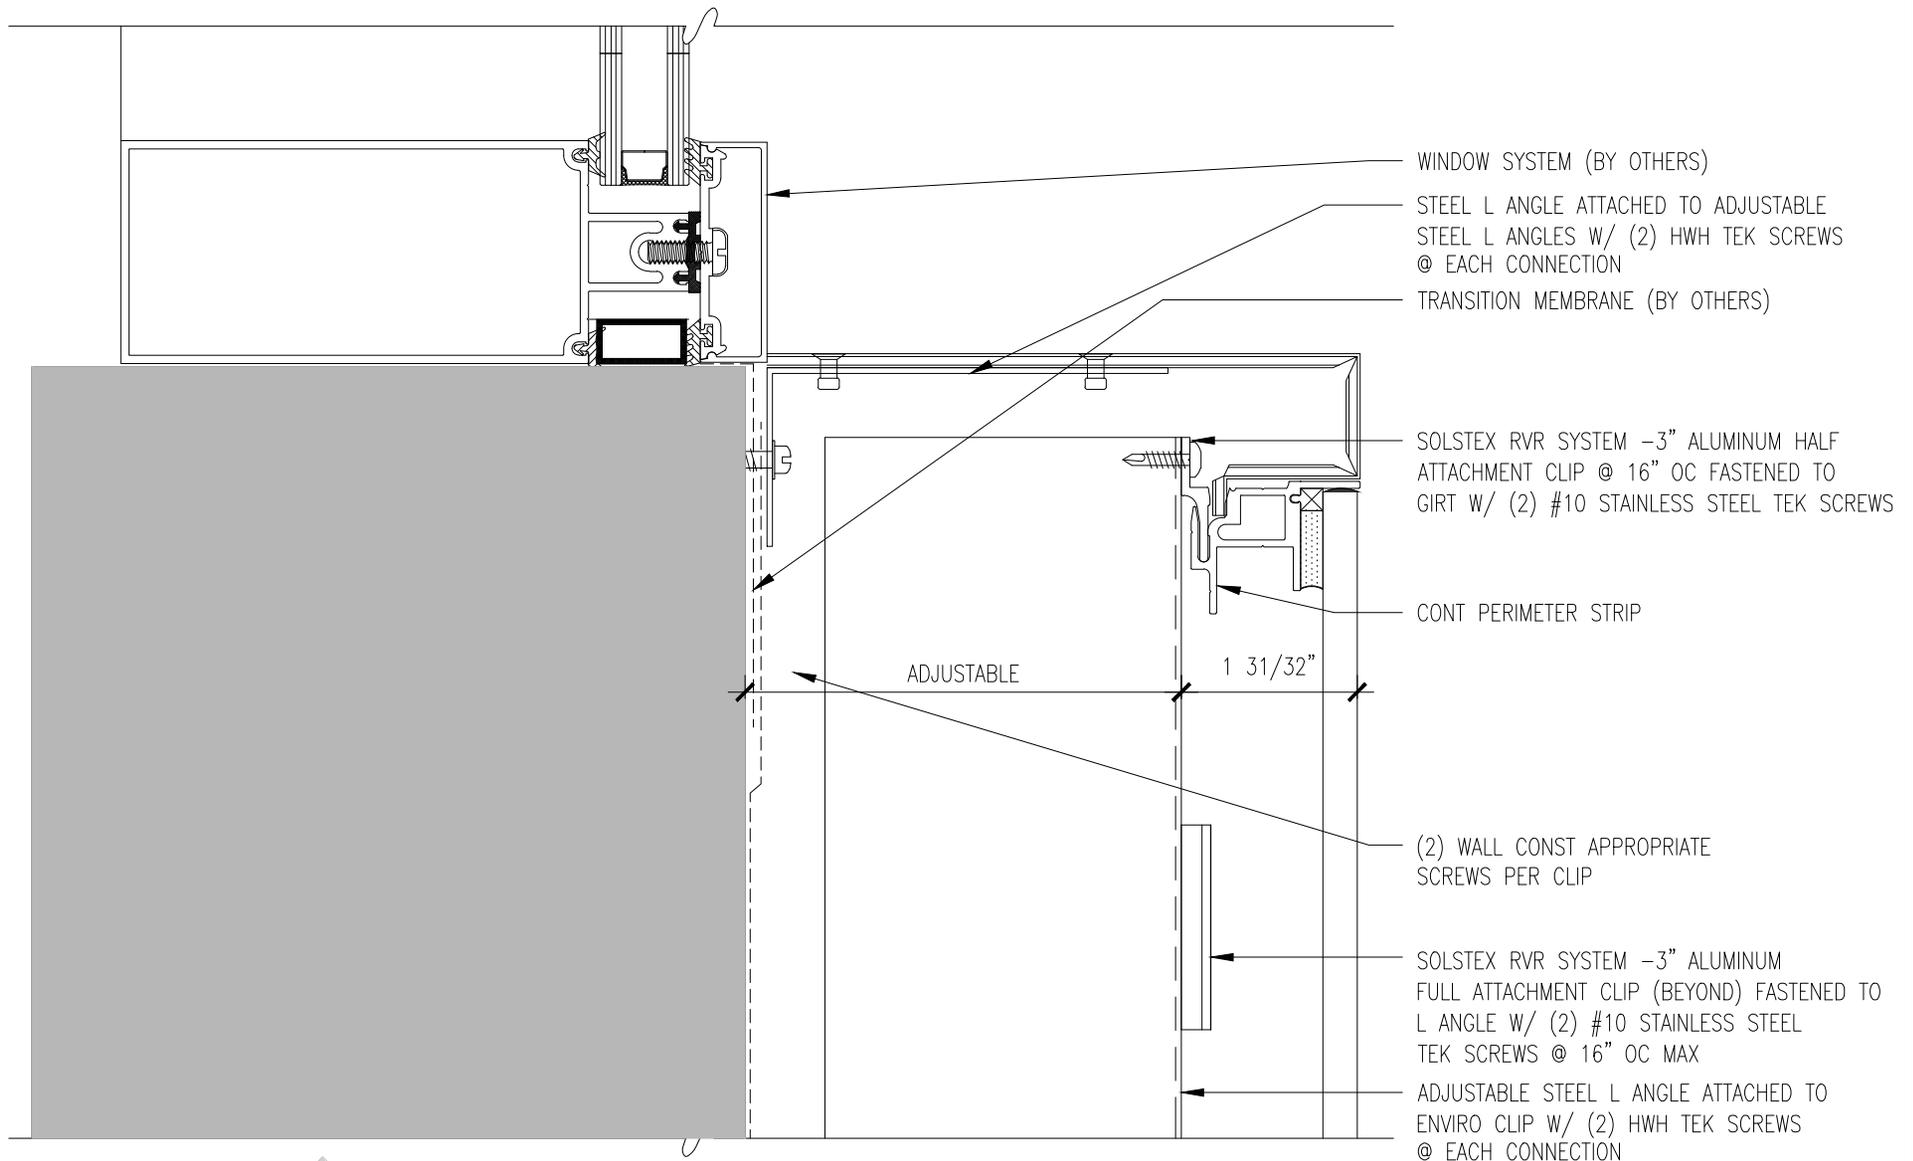



ELXD-067/07/19



WINDOW JAMB W/ ACM RETURN

This specification was created by Elemex® to assist designers. It should be reviewed and modified as required to suit individual project conditions.

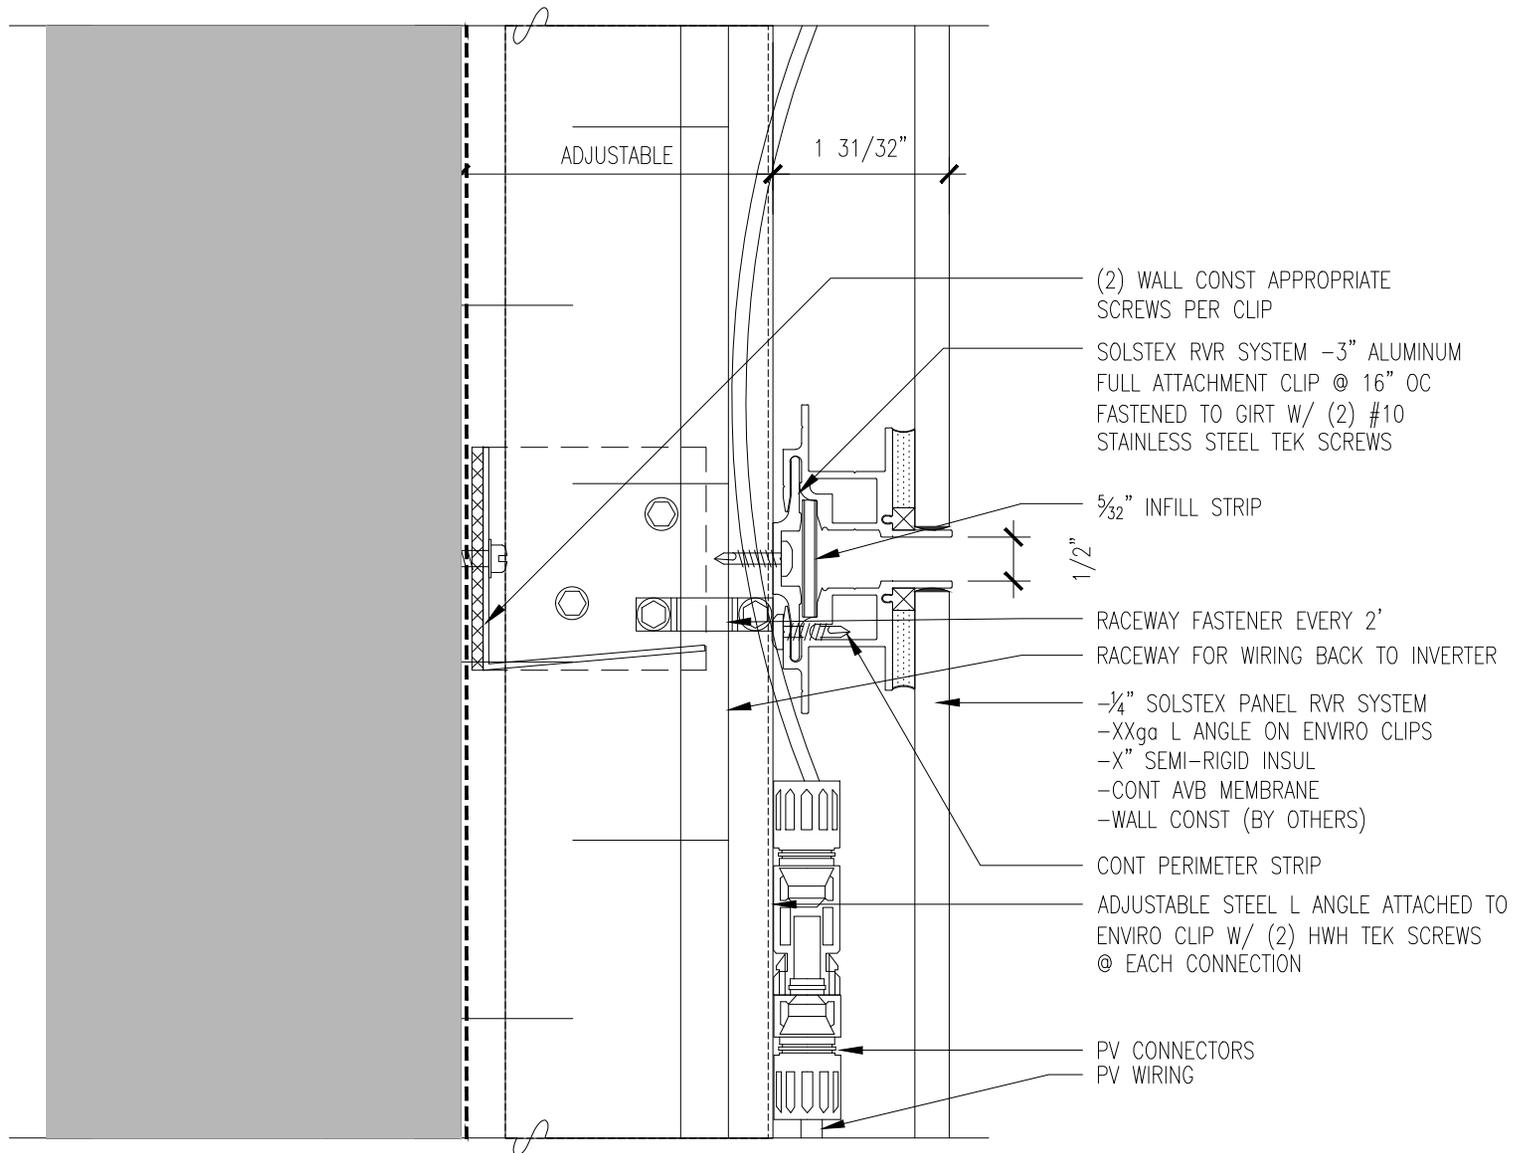

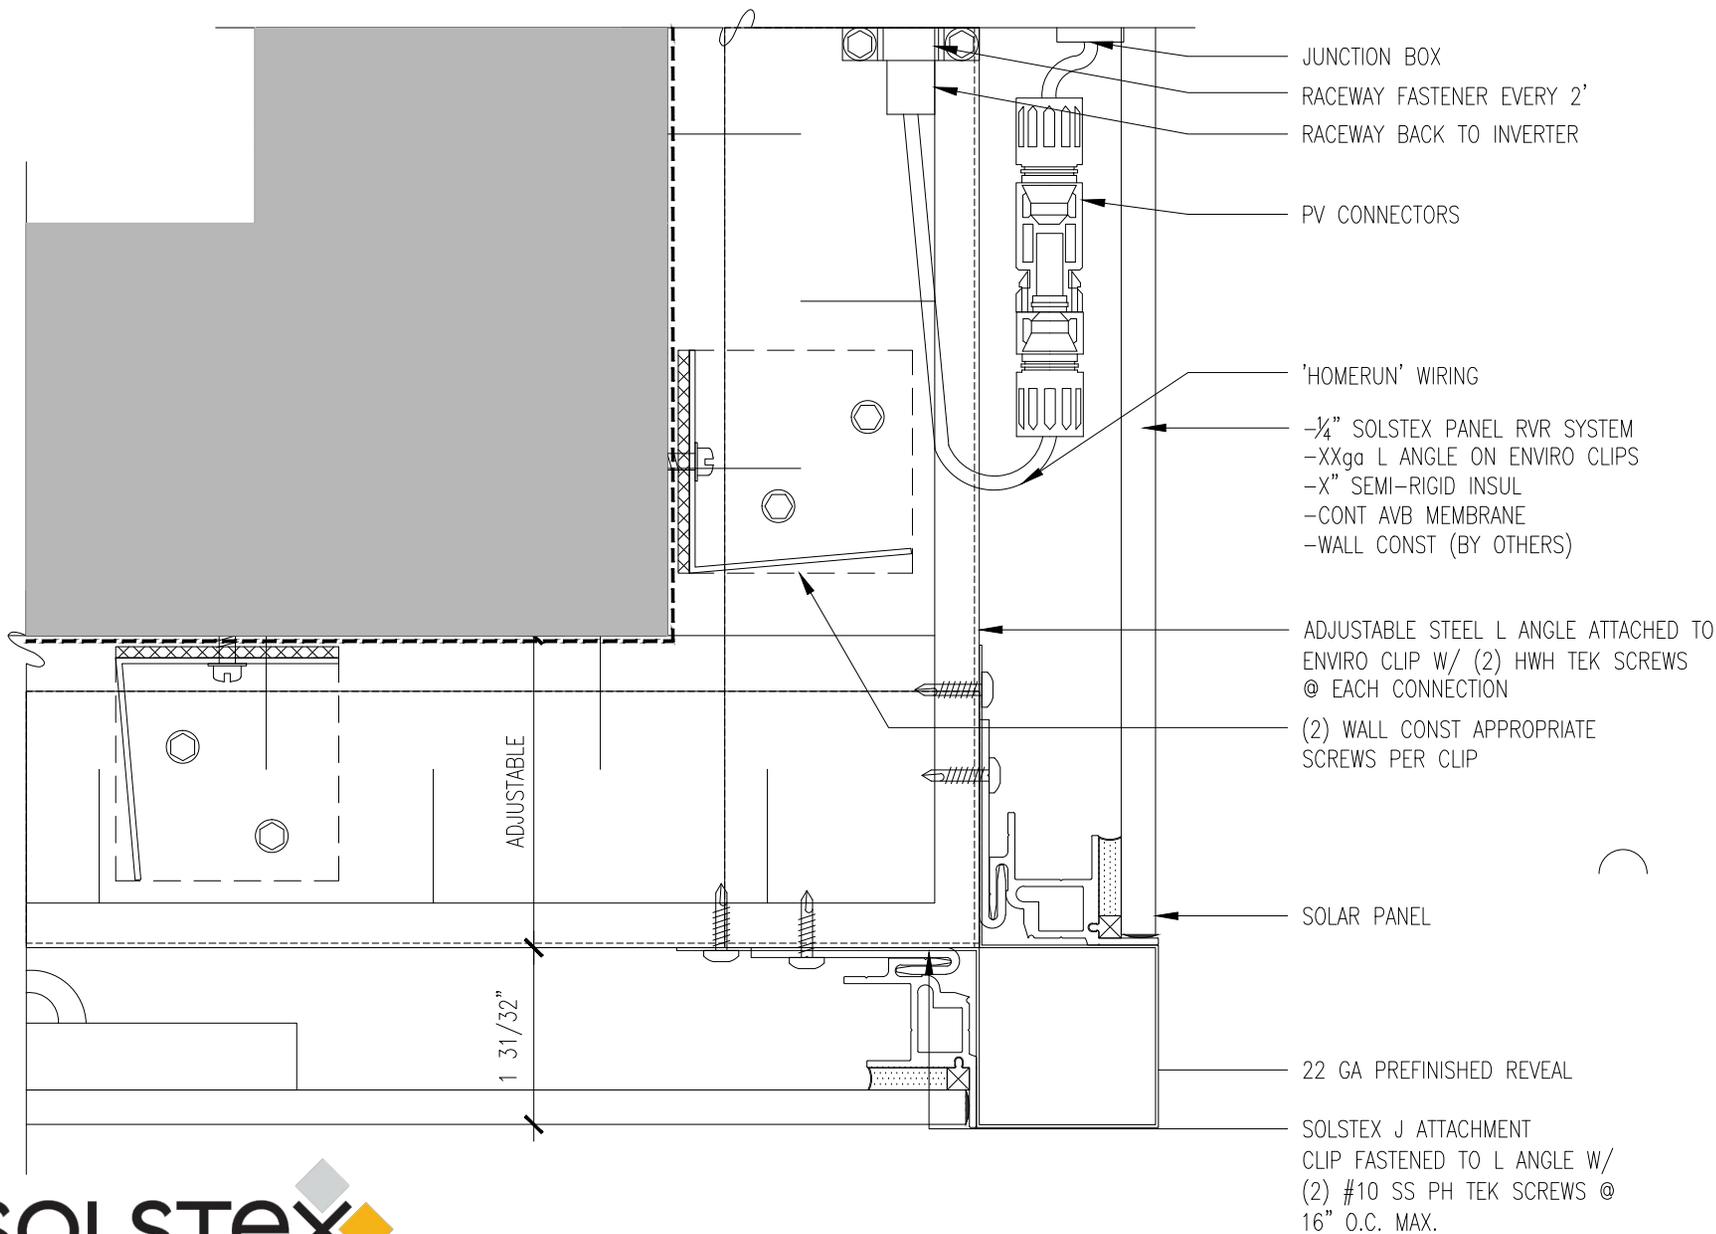

- JUNCTION BOX
- RACEWAY FASTENER EVERY 2'
- RACEWAY BACK TO INVERTER
- PV CONNECTORS
- 'HOMERUN' WIRING
- 1/4" SOLSTEX PANEL RVR SYSTEM
- XXga L ANGLE ON ENVIRO CLIPS
- X" SEMI-RIGID INSUL
- CONT AVB MEMBRANE
- WALL CONST (BY OTHERS)
- ADJUSTABLE STEEL L ANGLE ATTACHED TO ENVIRO CLIP W/ (2) HHW TEK SCREWS @ EACH CONNECTION
- (2) WALL CONST APPROPRIATE SCREWS PER CLIP
- SOLAR PANEL
- 22 GA PREFINISHED REVEAL
- SOLSTEX J ATTACHMENT CLIP FASTENED TO L ANGLE W/ (2) #10 SS PH TEK SCREWS @ 16" O.C. MAX.

ADJUSTABLE

1 31/32"

TYPICAL OUTSIDE CORNER


This specification was created by Elemex® to assist designers. It should be reviewed and modified as required to suit individual project conditions.

ELXD-067/07/19



SOLSTEX RVR SYSTEM -3" ALUMINUM HALF ATTACHMENT CLIP @ 16" OC FASTENED TO GIRT W/ (2) #10 STAINLESS STEEL TEK SCREWS

SOLSTEX RVR SYSTEM -3" ALUMINUM J ATTACHMENT CLIP @ 16" OC FASTENED TO GIRT W/ (2) #10 STAINLESS STEEL TEK SCREWS

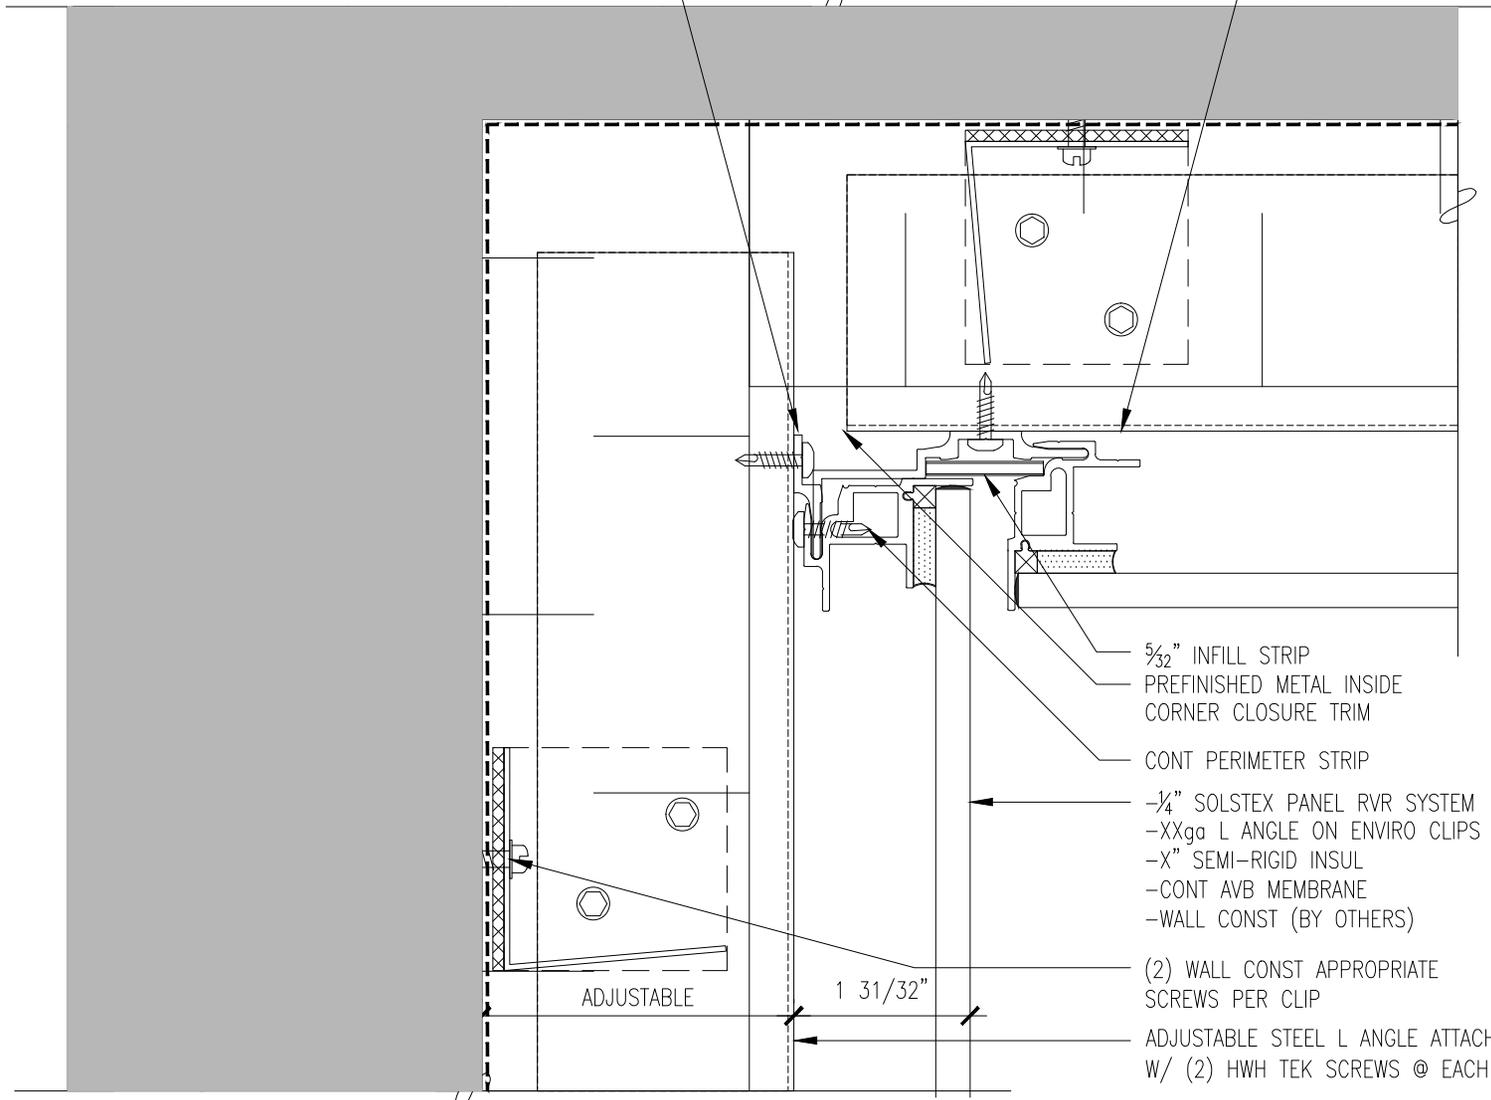

5/32" INFILL STRIP
 PREFINISHED METAL INSIDE CORNER CLOSURE TRIM

CONT PERIMETER STRIP

1/4" SOLSTEX PANEL RVR SYSTEM
 -XXga L ANGLE ON ENVIRO CLIPS
 -X" SEMI-RIGID INSUL
 -CONT AVB MEMBRANE
 -WALL CONST (BY OTHERS)

(2) WALL CONST APPROPRIATE SCREWS PER CLIP

ADJUSTABLE STEEL L ANGLE ATTACHED TO ENVIRO CLIP W/ (2) HWH TEK SCREWS @ EACH CONNECTION

ADJUSTABLE

1 31/32"