





NOTE: FRAMING, INSULATION AND FASTENERS SUBJECT TO DESIGN

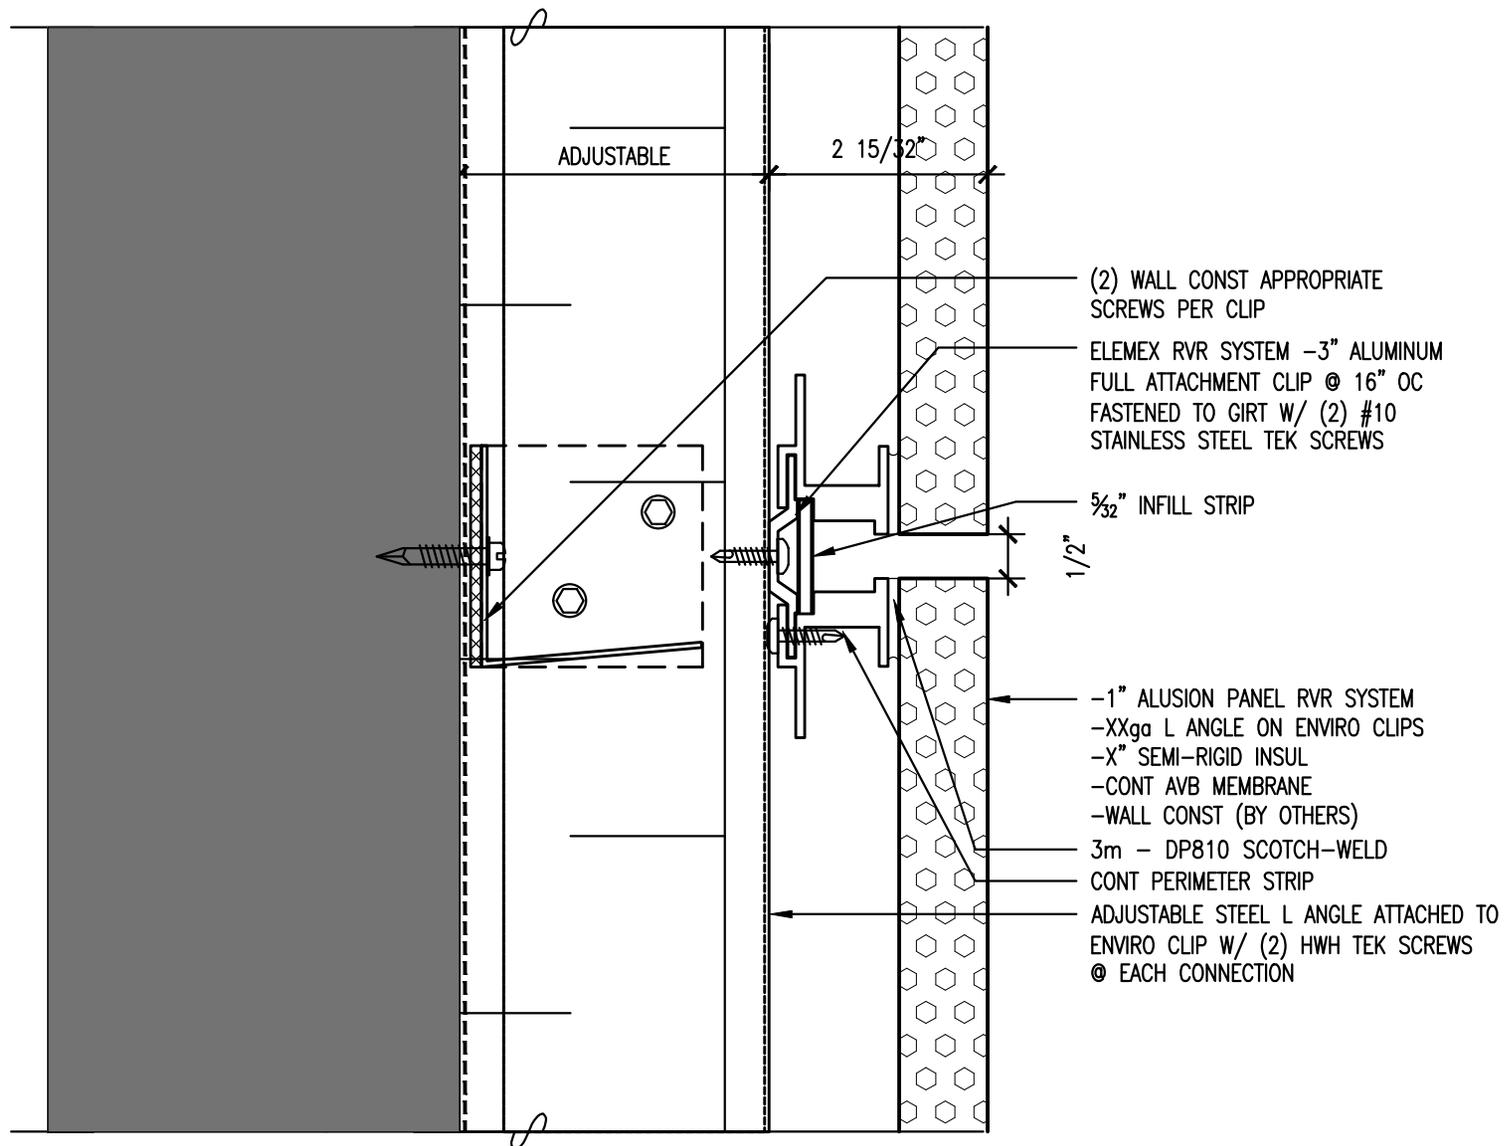

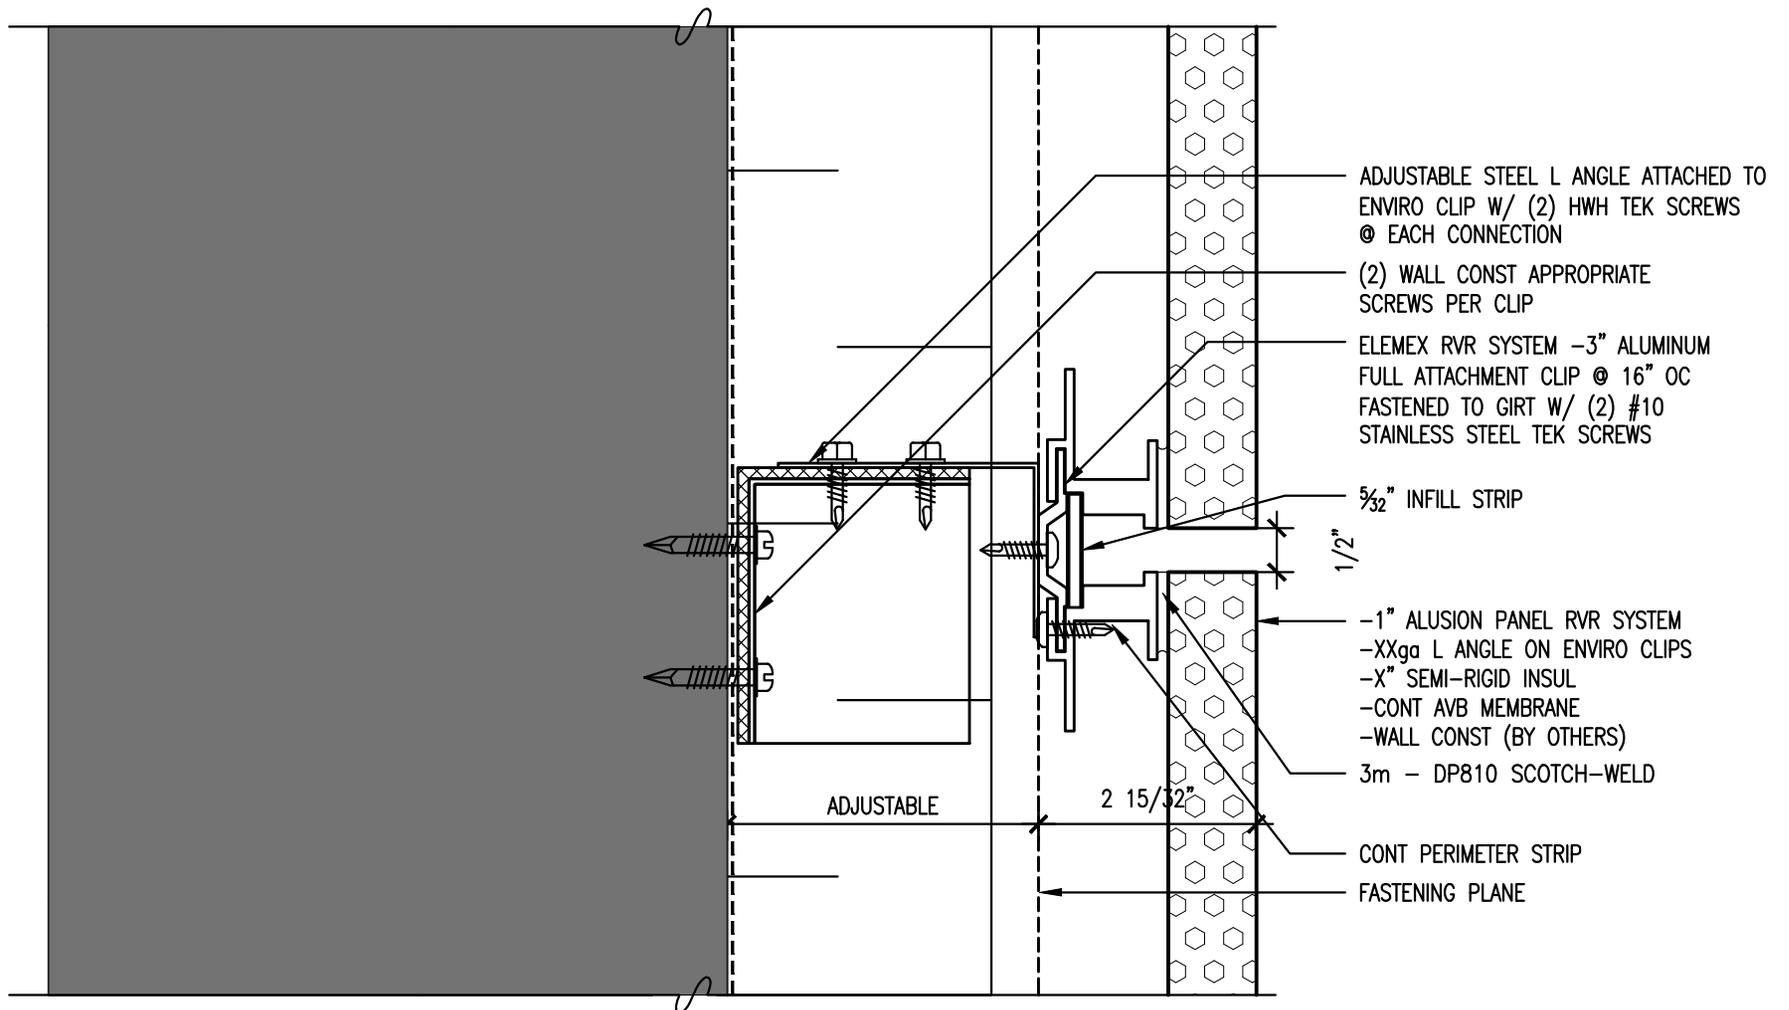

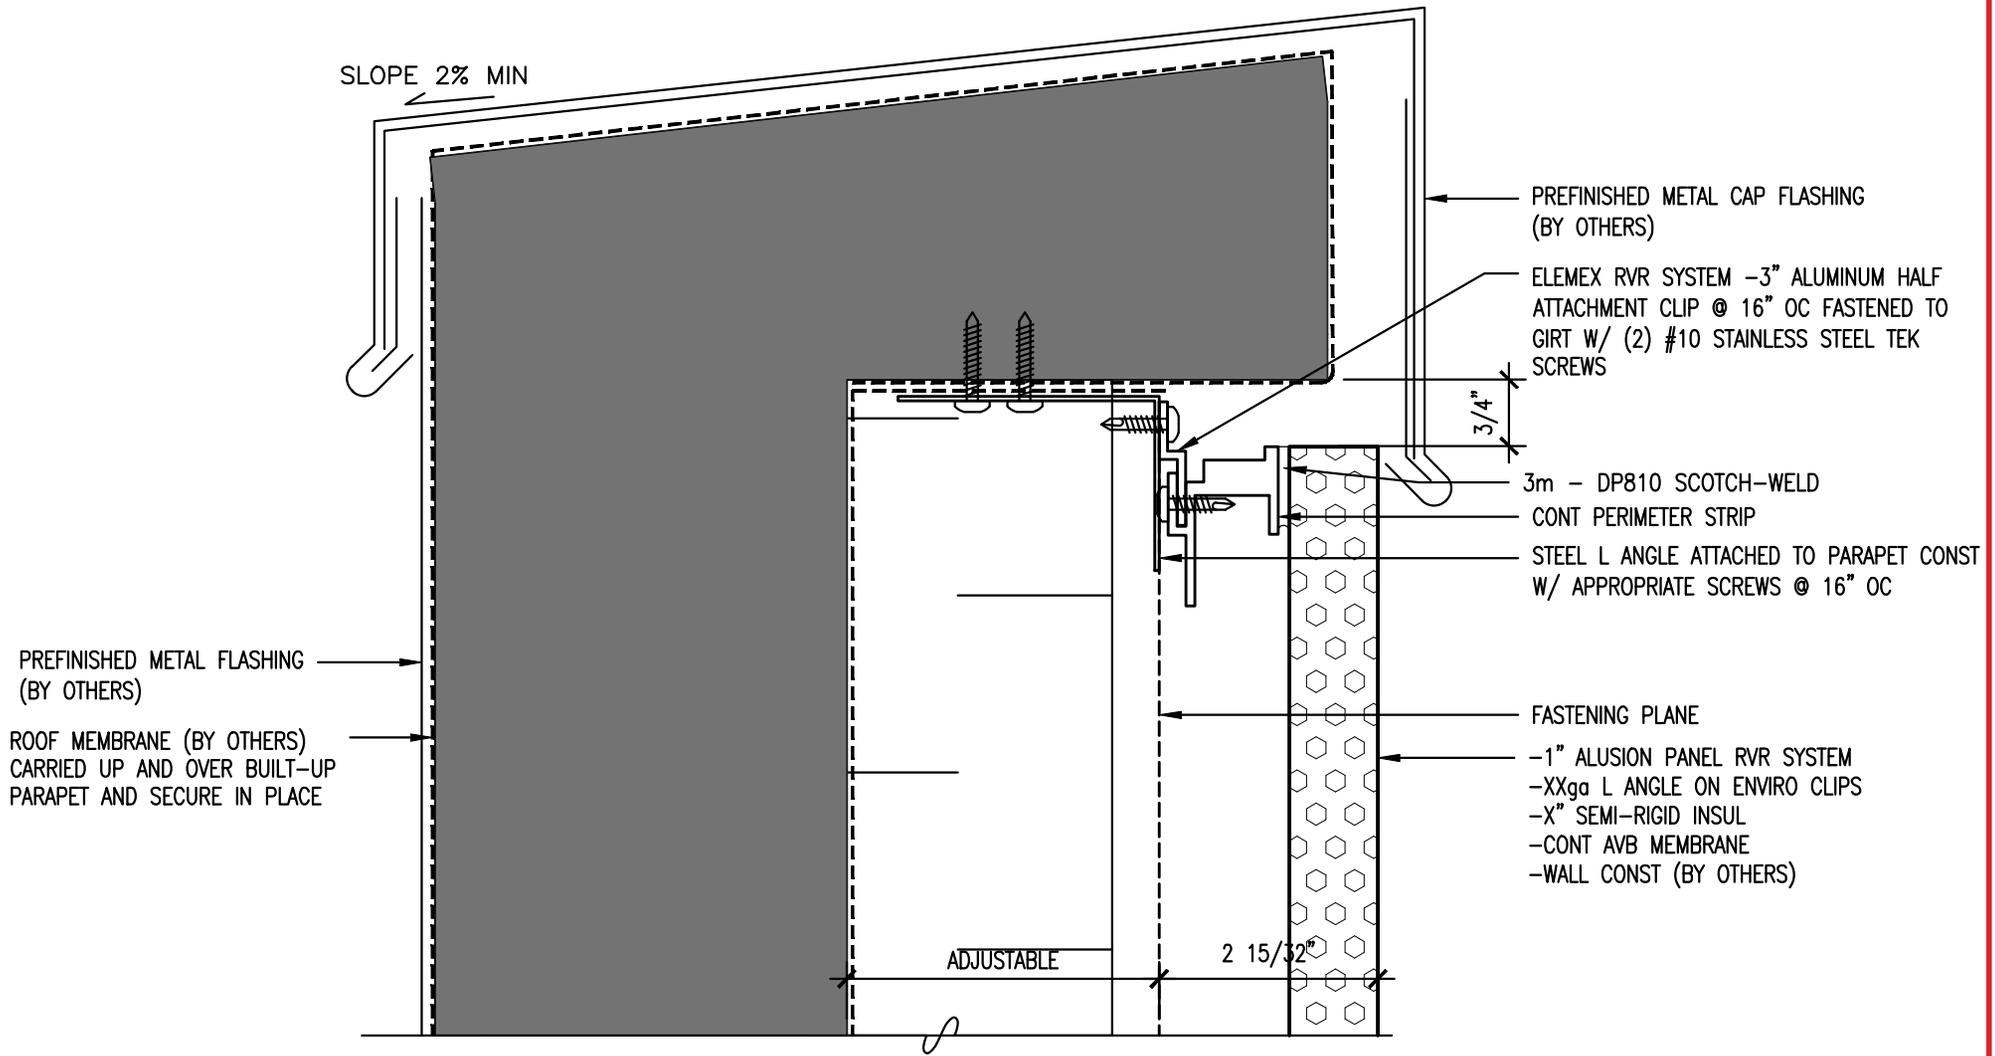

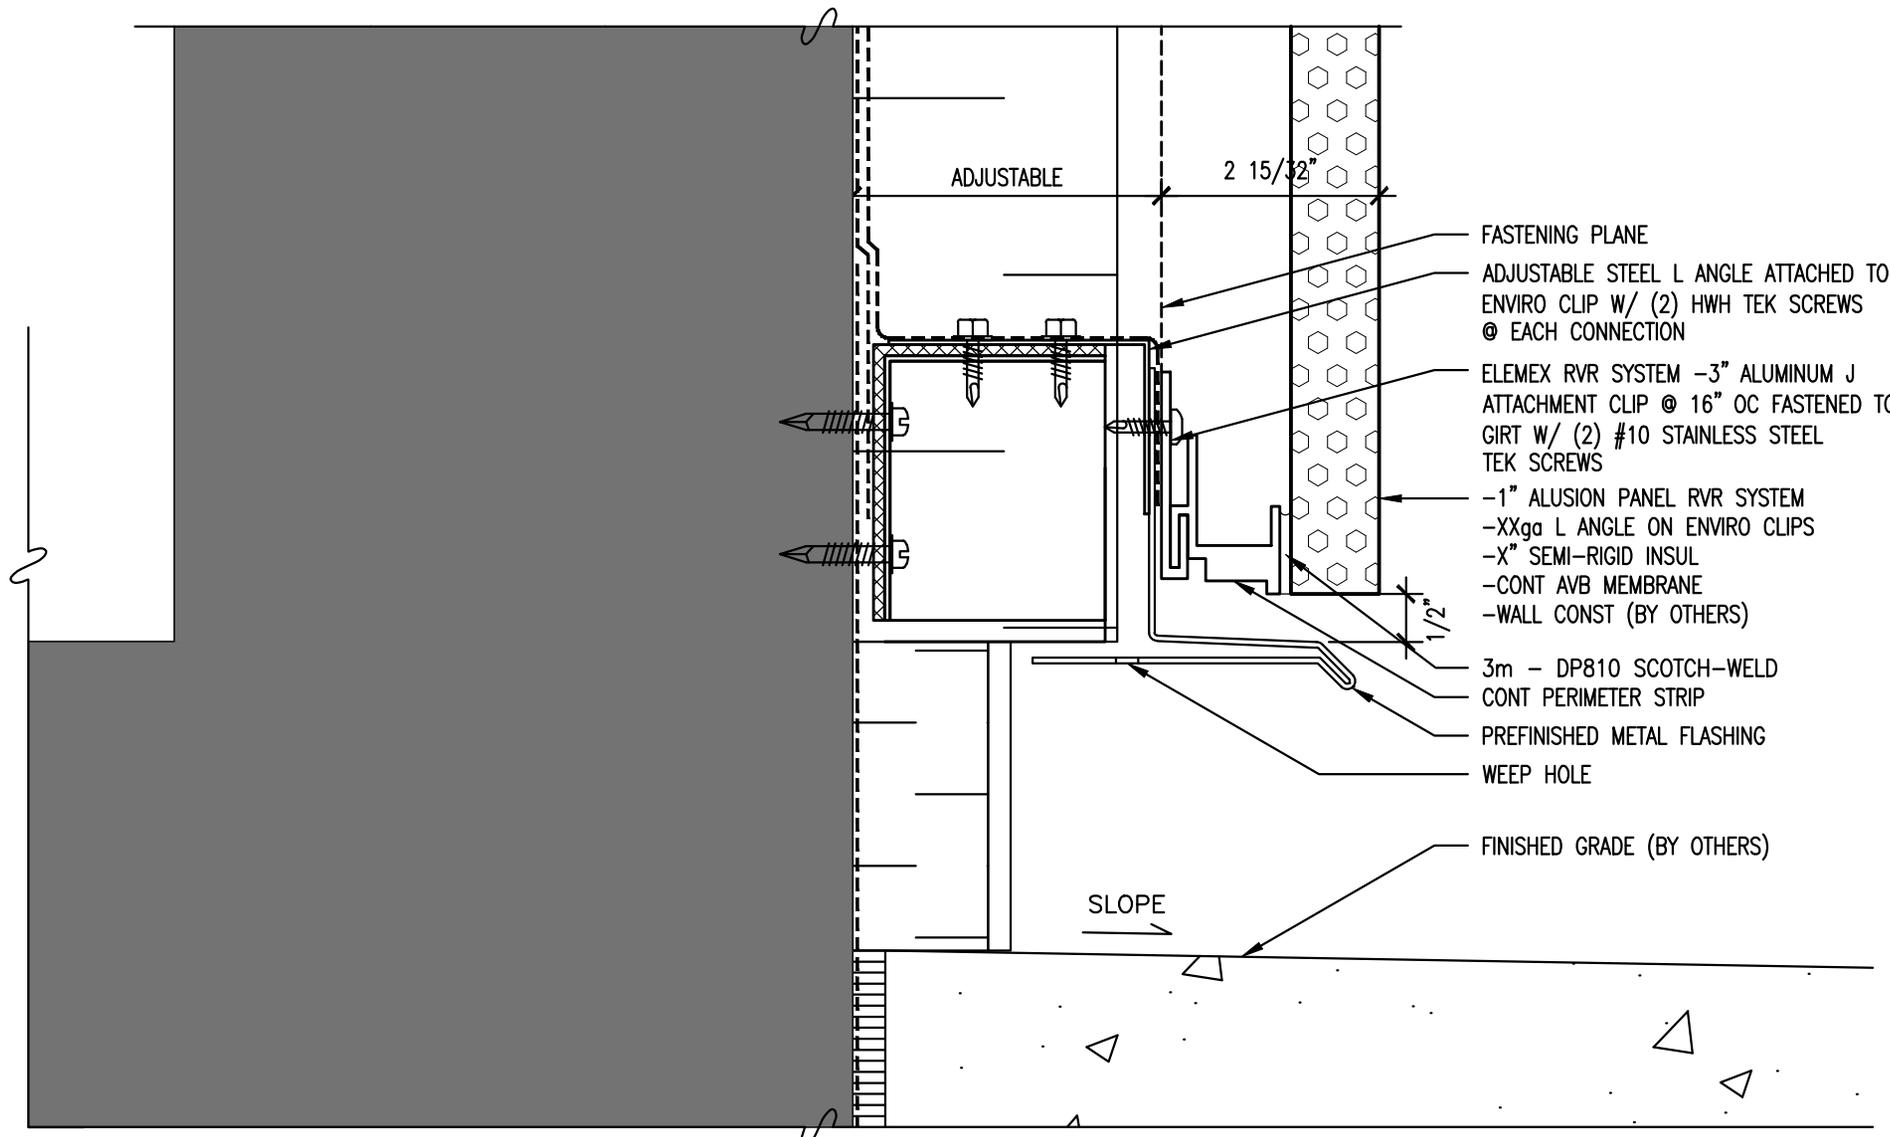

- FASTENING PLANE
- ADJUSTABLE STEEL L ANGLE ATTACHED TO ENVIRO CLIP W/ (2) HWH TEK SCREWS @ EACH CONNECTION
- ELEMEX RVR SYSTEM -3" ALUMINUM J ATTACHMENT CLIP @ 16" OC FASTENED TO GIRTS W/ (2) #10 STAINLESS STEEL TEK SCREWS
- 1" ALUSION PANEL RVR SYSTEM
- XXga L ANGLE ON ENVIRO CLIPS
- X" SEMI-RIGID INSUL
- CONT AVB MEMBRANE
- WALL CONST (BY OTHERS)
- 3m - DP810 SCOTCH-WELD CONT PERIMETER STRIP
- PREFINISHED METAL FLASHING
- WEEP HOLE
- FINISHED GRADE (BY OTHERS)

ELXD-039/02/18